

Rev.	Date (m-d-y)	Description
11-11-09		ADD FIXED PEW
03-23-10		VER. 3 REVISIONS


Architect Project Number:
0805
 Plan Series:
FAY-170-02-[07]-02
 Project Number:
500-0881-08020101

Sheet Title:
FLOOR PLAN

Sheet:
A101

Of 33


Date: MAR. 16, 2009

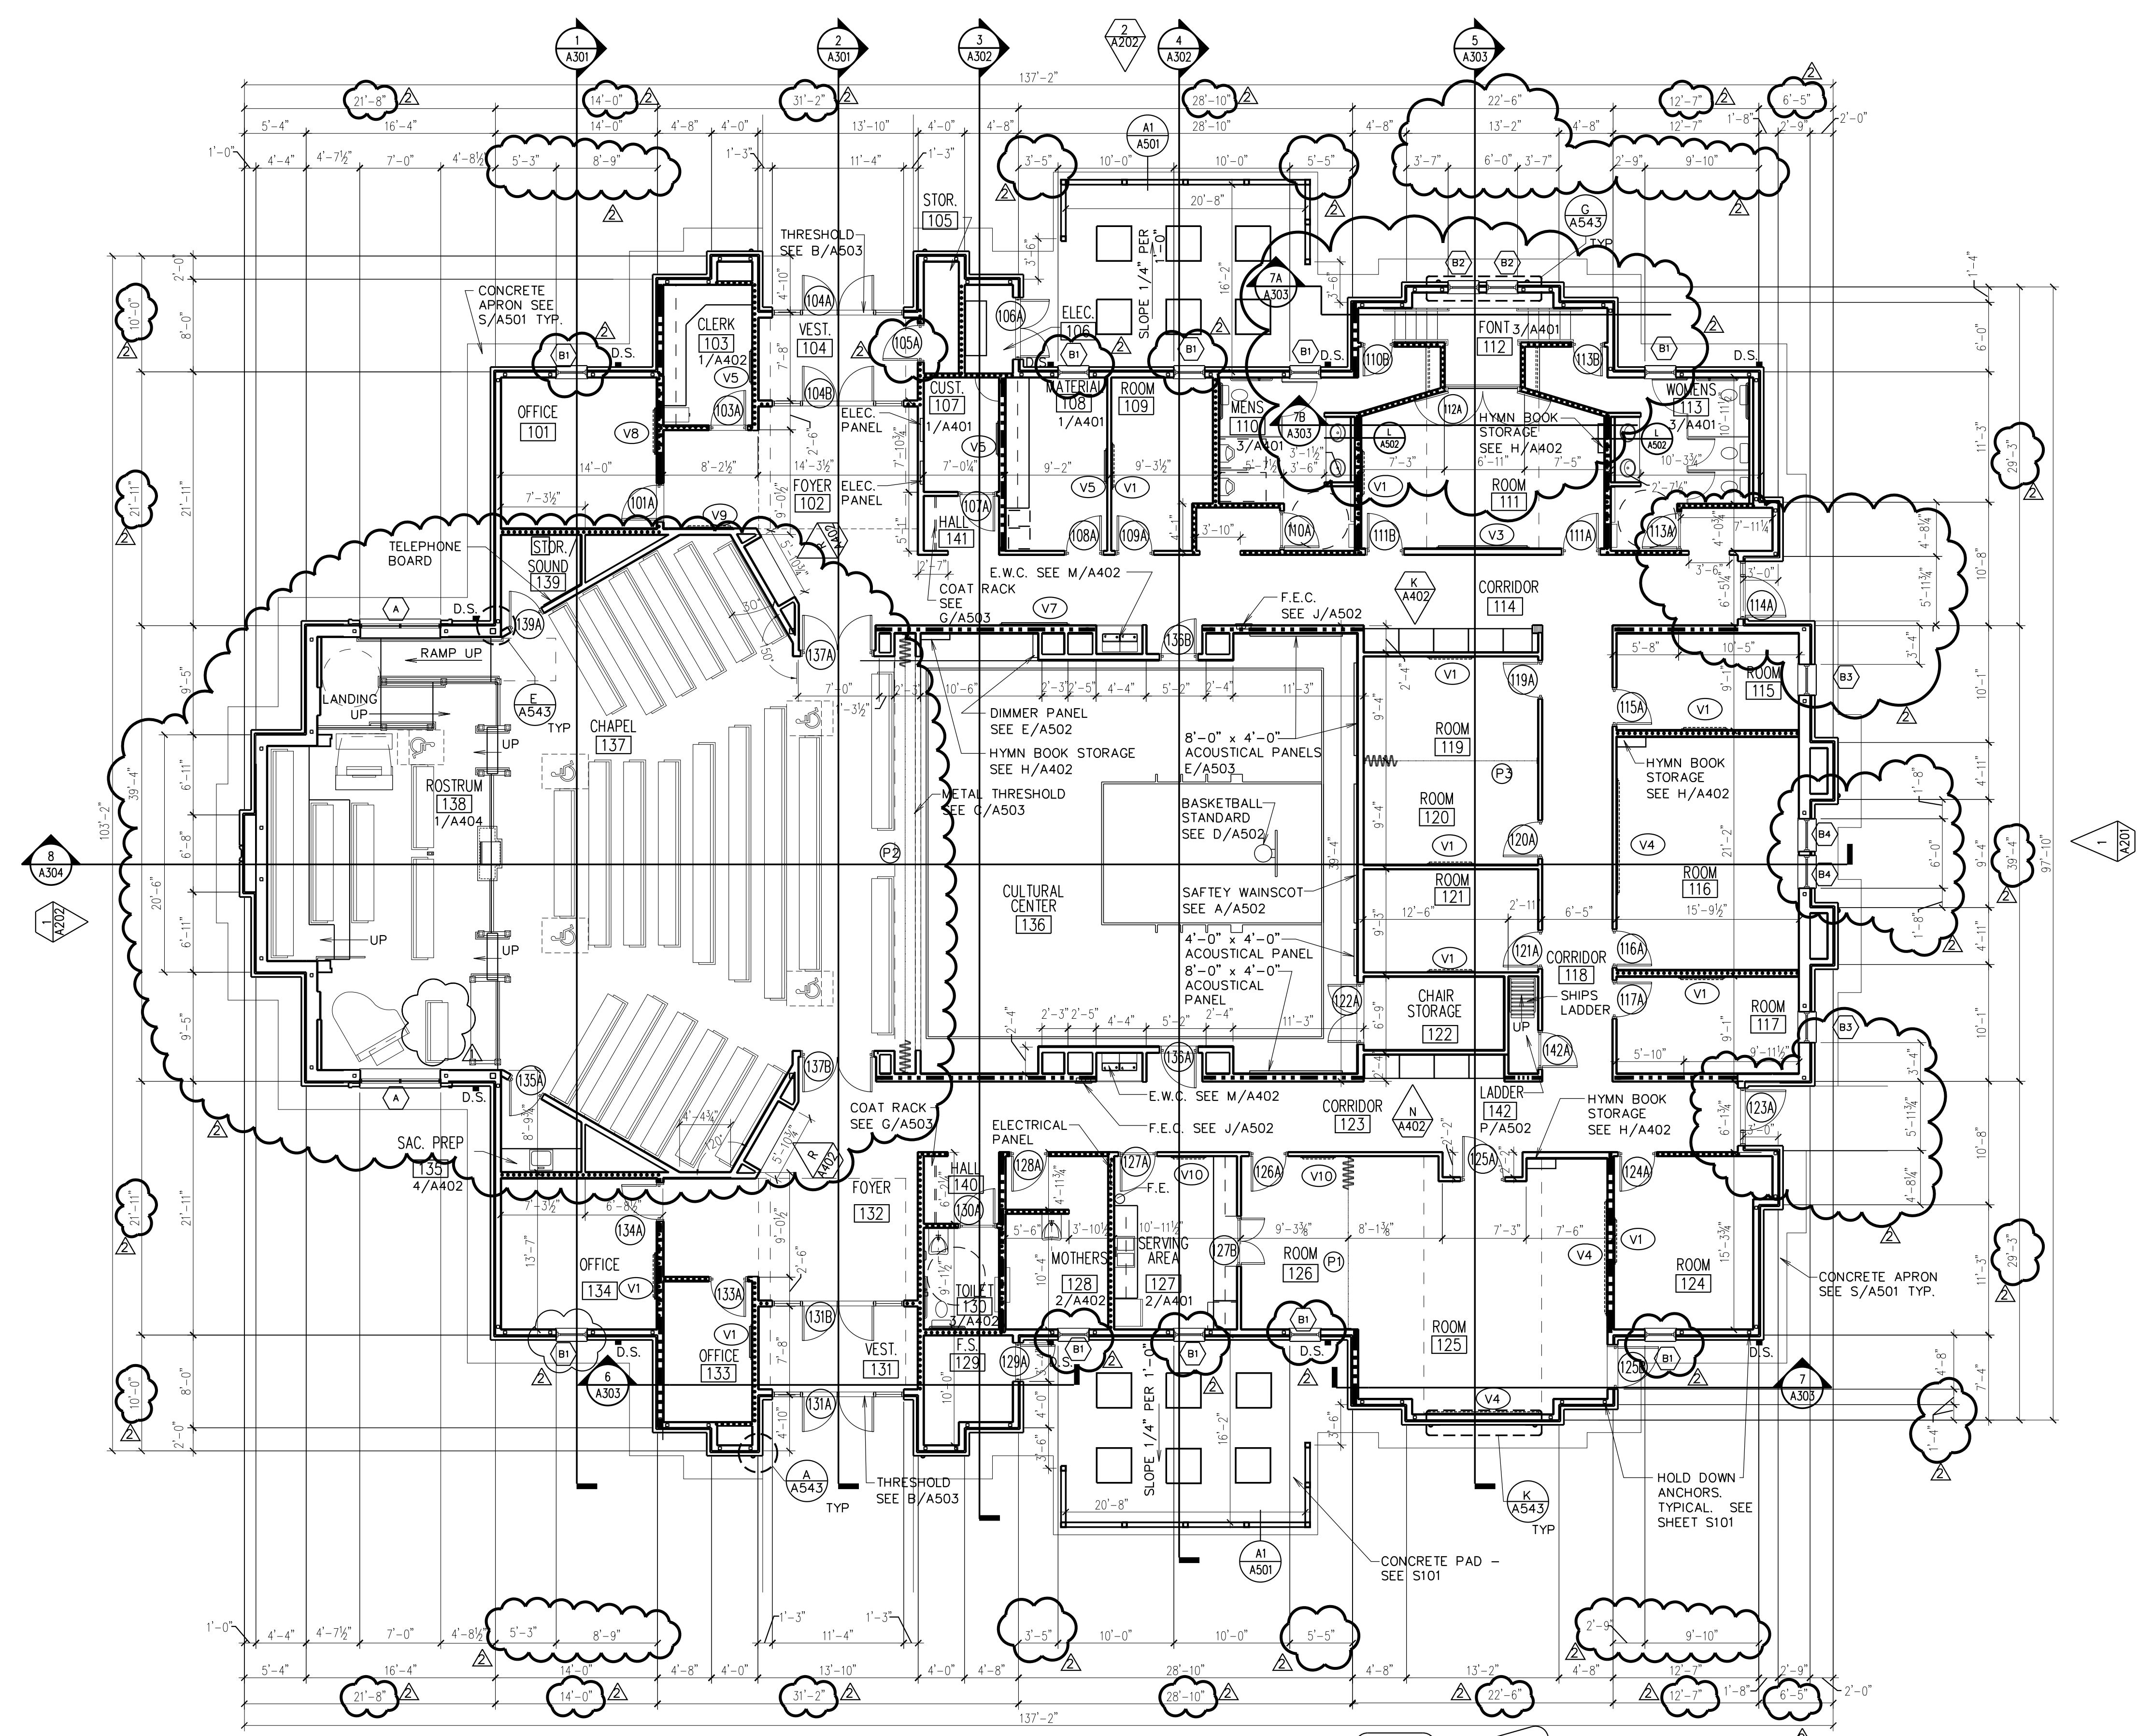

GENERAL NOTES

- DIMENSIONS ARE FROM FACE OF STUD OR UNLESS NOTED OTHERWISE.
- SEE SHEET A103 & A104 FOR WALL TYPES.
- INSULATE INTERIOR WALLS AND CEILING AROUND VESTIBULE 104, 131, 143 AND 144.
- PROVIDE SOLID BLOCKING IN THE WALLS AT ALL DOOR STOPS, VISUAL DISPLAY BOARDS, TOILET COMPARTMENTS, LAVATORY SUPPORTS, KITCHEN CABINETS, AND AT ALL OTHER EQUIPMENT AND ACCESSORY LOCATIONS. - H/A601 (TYPICAL).
- FOR ELEVATIONS OF VISUAL DISPLAY BOARDS. SEE SHEET A601.
- INSULATE CEILING ABOVE ROOMS 101, 103, 110, 113, 128, 130, 133, AND 134 FOR SOUND CONTROL.
- LAMINATED VAPOR RETARDER UNDER CONCRETE SLAB GRANULAR BASE. SEE F/A503.
- FOR LOCATION OF RETURN AIR DUCTS IN STUD WALLS. SEE SHEET M101.
- DOUBLE GYPSUM BOARD ON WALLS INSIDE OF CULTURAL CENTER 136. ROOMS 101, 103, 133 AND 134. (SEE SHEET A103)
- ALL GRID LINES ARE TO FACE OF STUD.
- PROVIDE 5/8" GYPSUM BOARD HORIZONTAL ON 2x4 CONT. LEDGER AT 10'-0" O.C. VERTICAL MAX. IN ALL VERTICAL SHAFTS. SEE K/A501
- FOR DOOR AND WINDOW SCHEDULE SEE SHEET A602
- COAT RACK SEE DETAIL G/A503.
- PROVIDE DOUBLE SILL PLATES AT WALLS AROUND CULTURAL CENTER 136. SEE D/A503.

FLOOR PLAN
 1/8" = 1'-0"

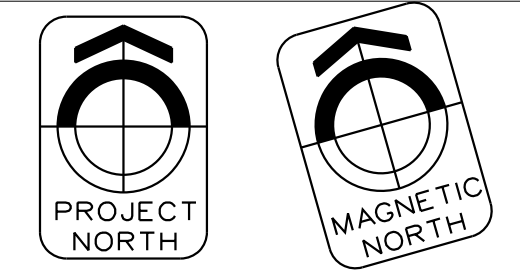

WALL TYPE LEGEND

	INTERIOR SHEAR WALL
	NOTE: ALL EXTERIOR WALLS ARE SHEAR WALLS
	BATT INSULATION WALL