



GW Design Group, LLC
3104 HERZOG UNIVERSITY DRIVE
ATLANTA, GA 30341
PHONE (770) 457-0885
FAX (770) 457-6639

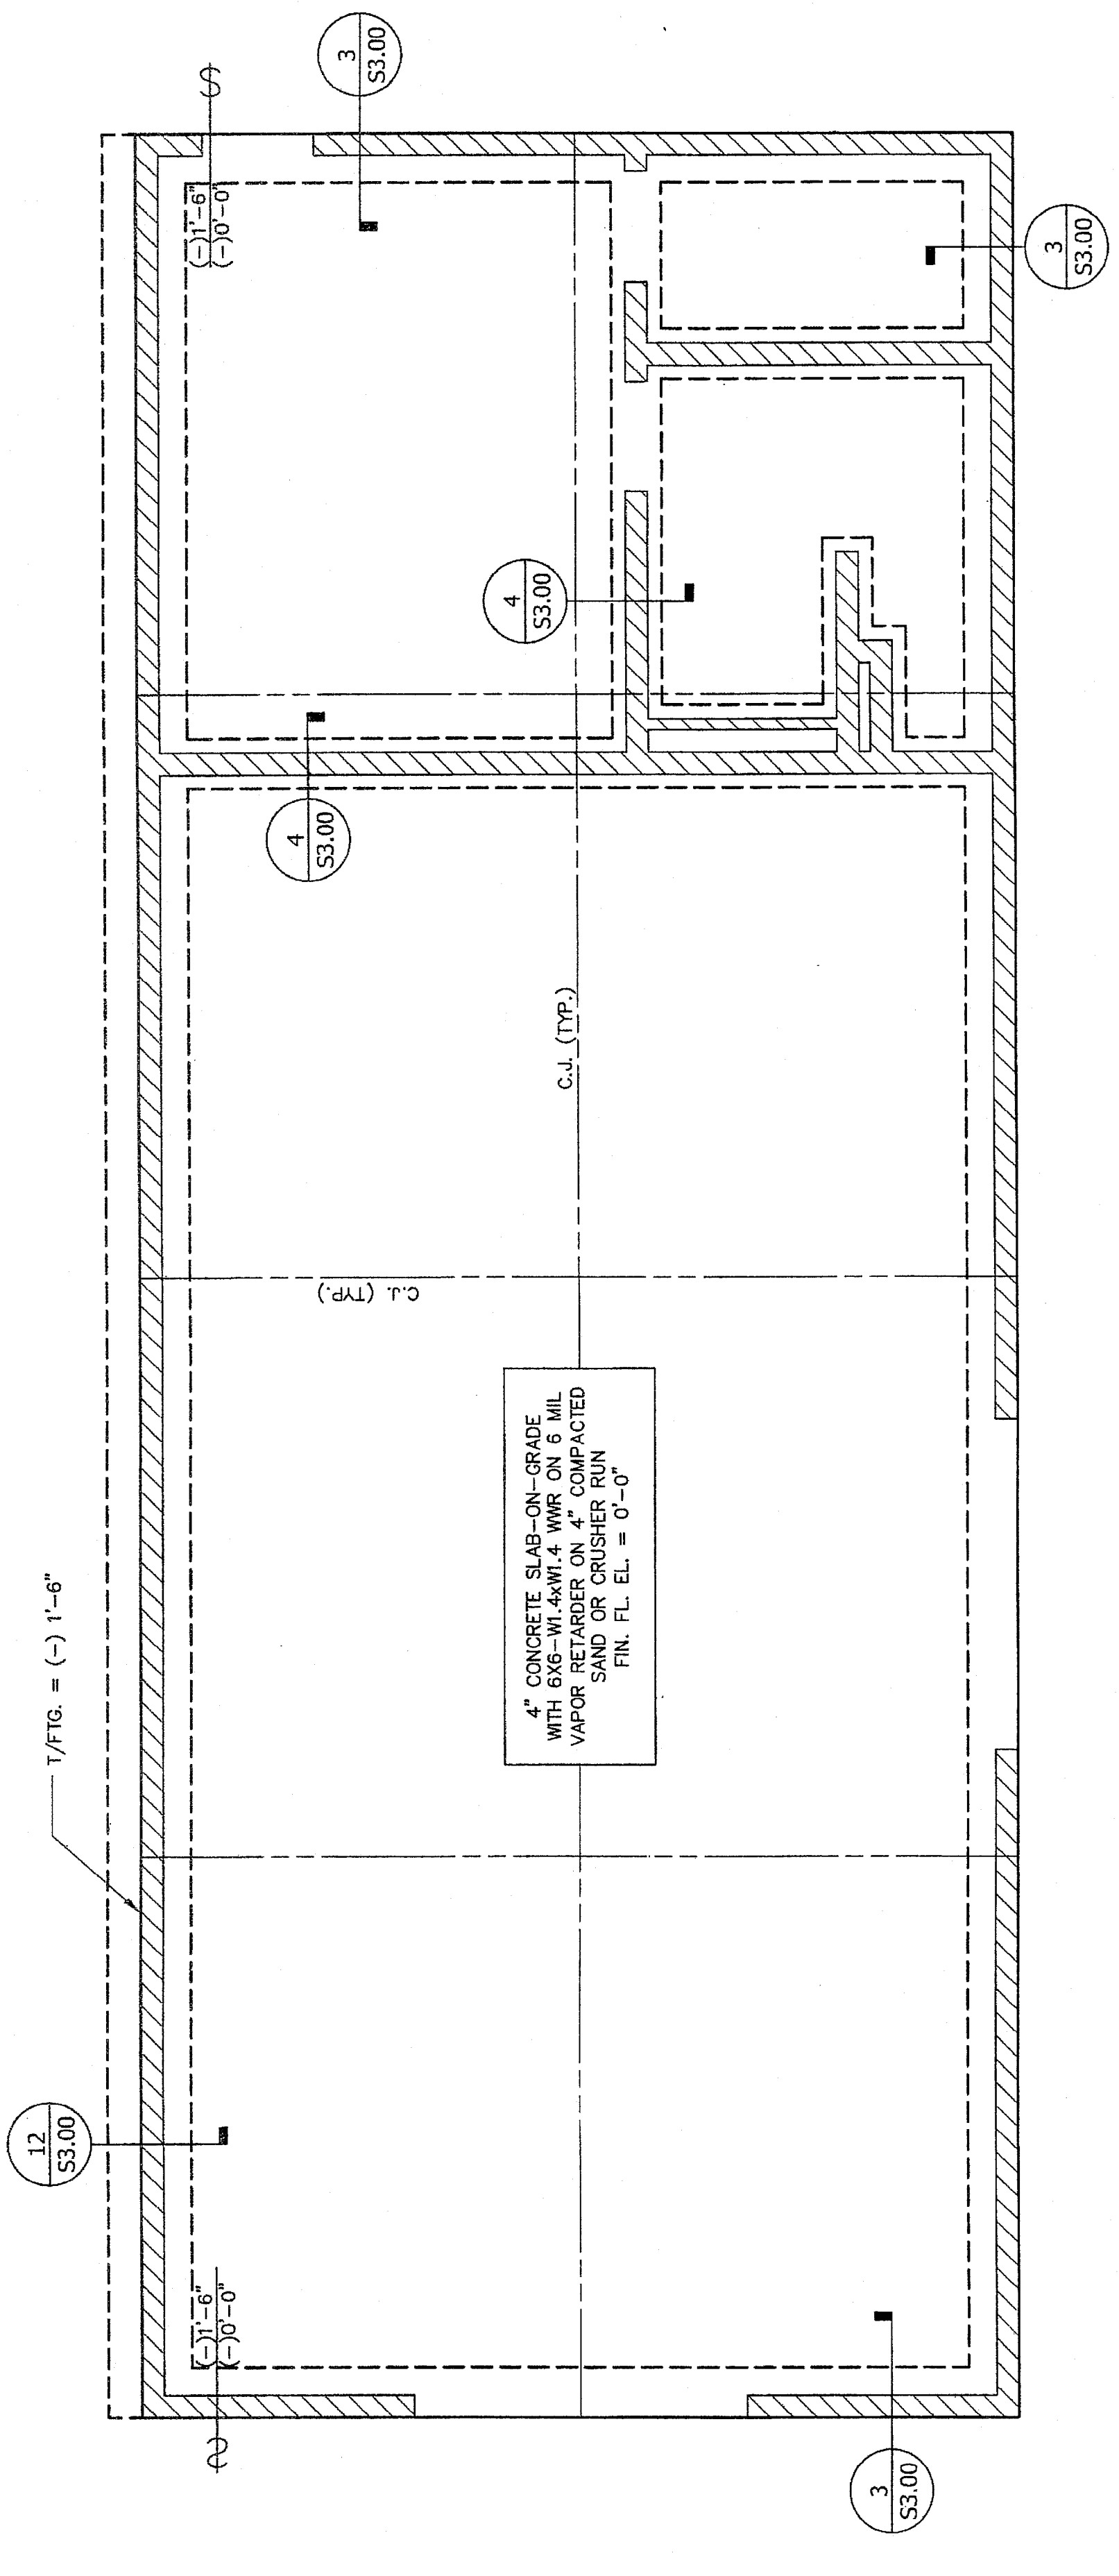

FOUNDATION PLAN
SCALE: 1/4" = 1'-0"

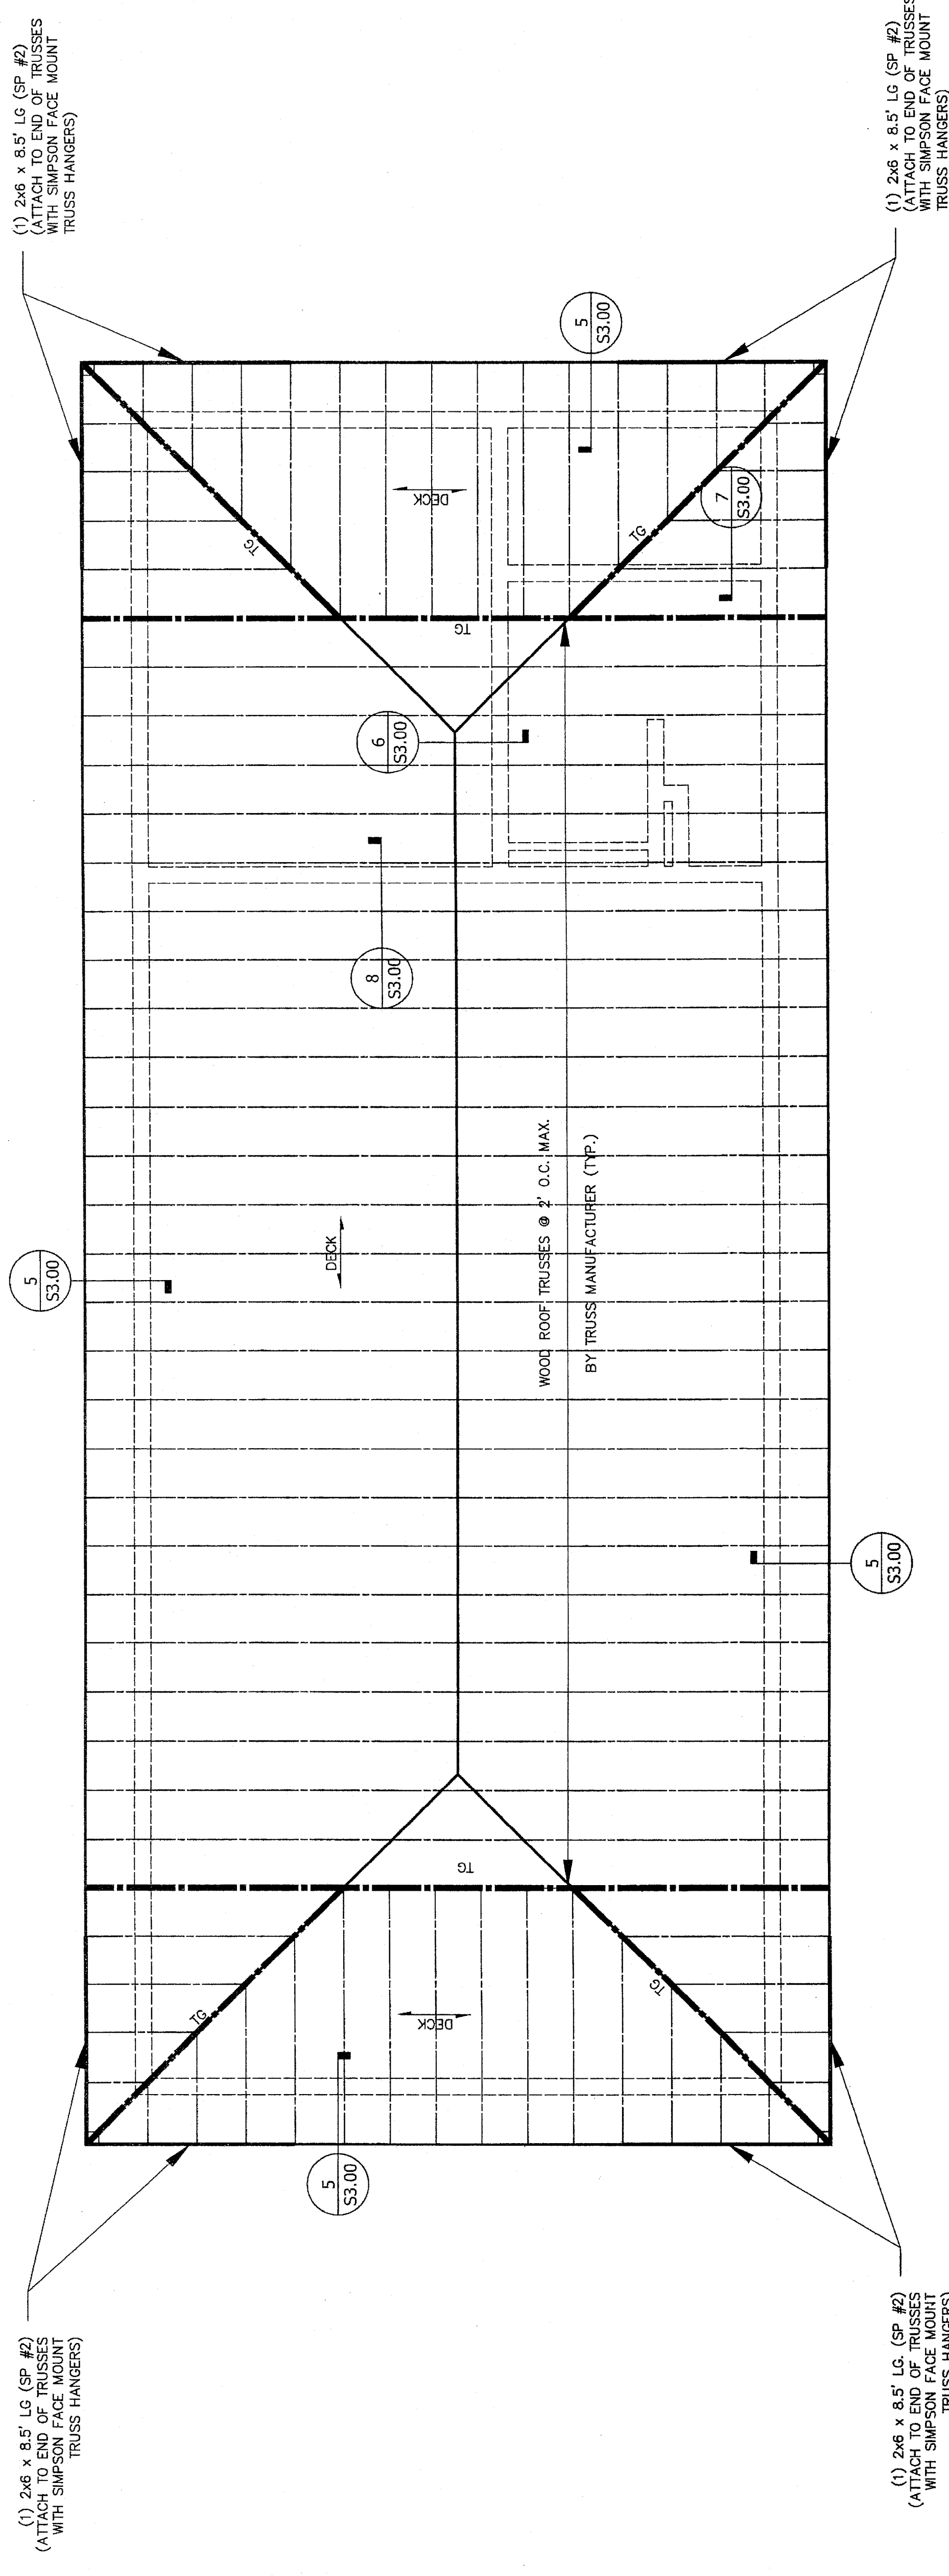

ROOF FRAMING PLAN
SCALE: 1/4" = 1'-0"

NOTES

1. T/FTG. INDICATES TOP OF FOOTING BELOW FINISHED FLOOR ELEVATION OF 0'-0" T/FTG = (-) 0'-0" U.N.O.
2. C.-J. INDICATES CONTROL JOINT OR CONSTRUCTION JOINT. (SEE DETAILS 1/53.00 & 2/53.00)
3. [Hatched Box] INDICATES 6" CMU WITH #5 @ 40" O.C. U.N.O.
4. COORDINATE ALL WALL OPENINGS AND LOCATIONS WITH ARCHITECTURAL DRAWINGS. SEE UNTEL SCHEDULE ON SOLO FOR ALL HEADERS OVER WALL OPENINGS.

NOTES

1. T/RRS DENOTES TRUSS BEARING ELEVATION MEASURED FROM TOP OF SLAB (0'-0") T/RRG = 12'-3" U.N.O.
2. DECK DENOTES 2/9" APA PLYWOOD ROOF DECK (SEE GENERAL NOTES FOR FURTHER INFORMATION)
3. JT DENOTES TRUSS ORDER
4. COORDINATE ALL WALL OPENINGS AND LOCATIONS WITH ARCHITECTURAL DRAWINGS. SEE UNTEL SCHEDULE ON SOLO FOR ALL HEADERS OVER WALL OPENINGS.
5. T/CMU DENOTES TOP OF CMU FROM TOP OF SLAB (0'-0") T/CMU = 12'-0" U.N.O.