



PLAN

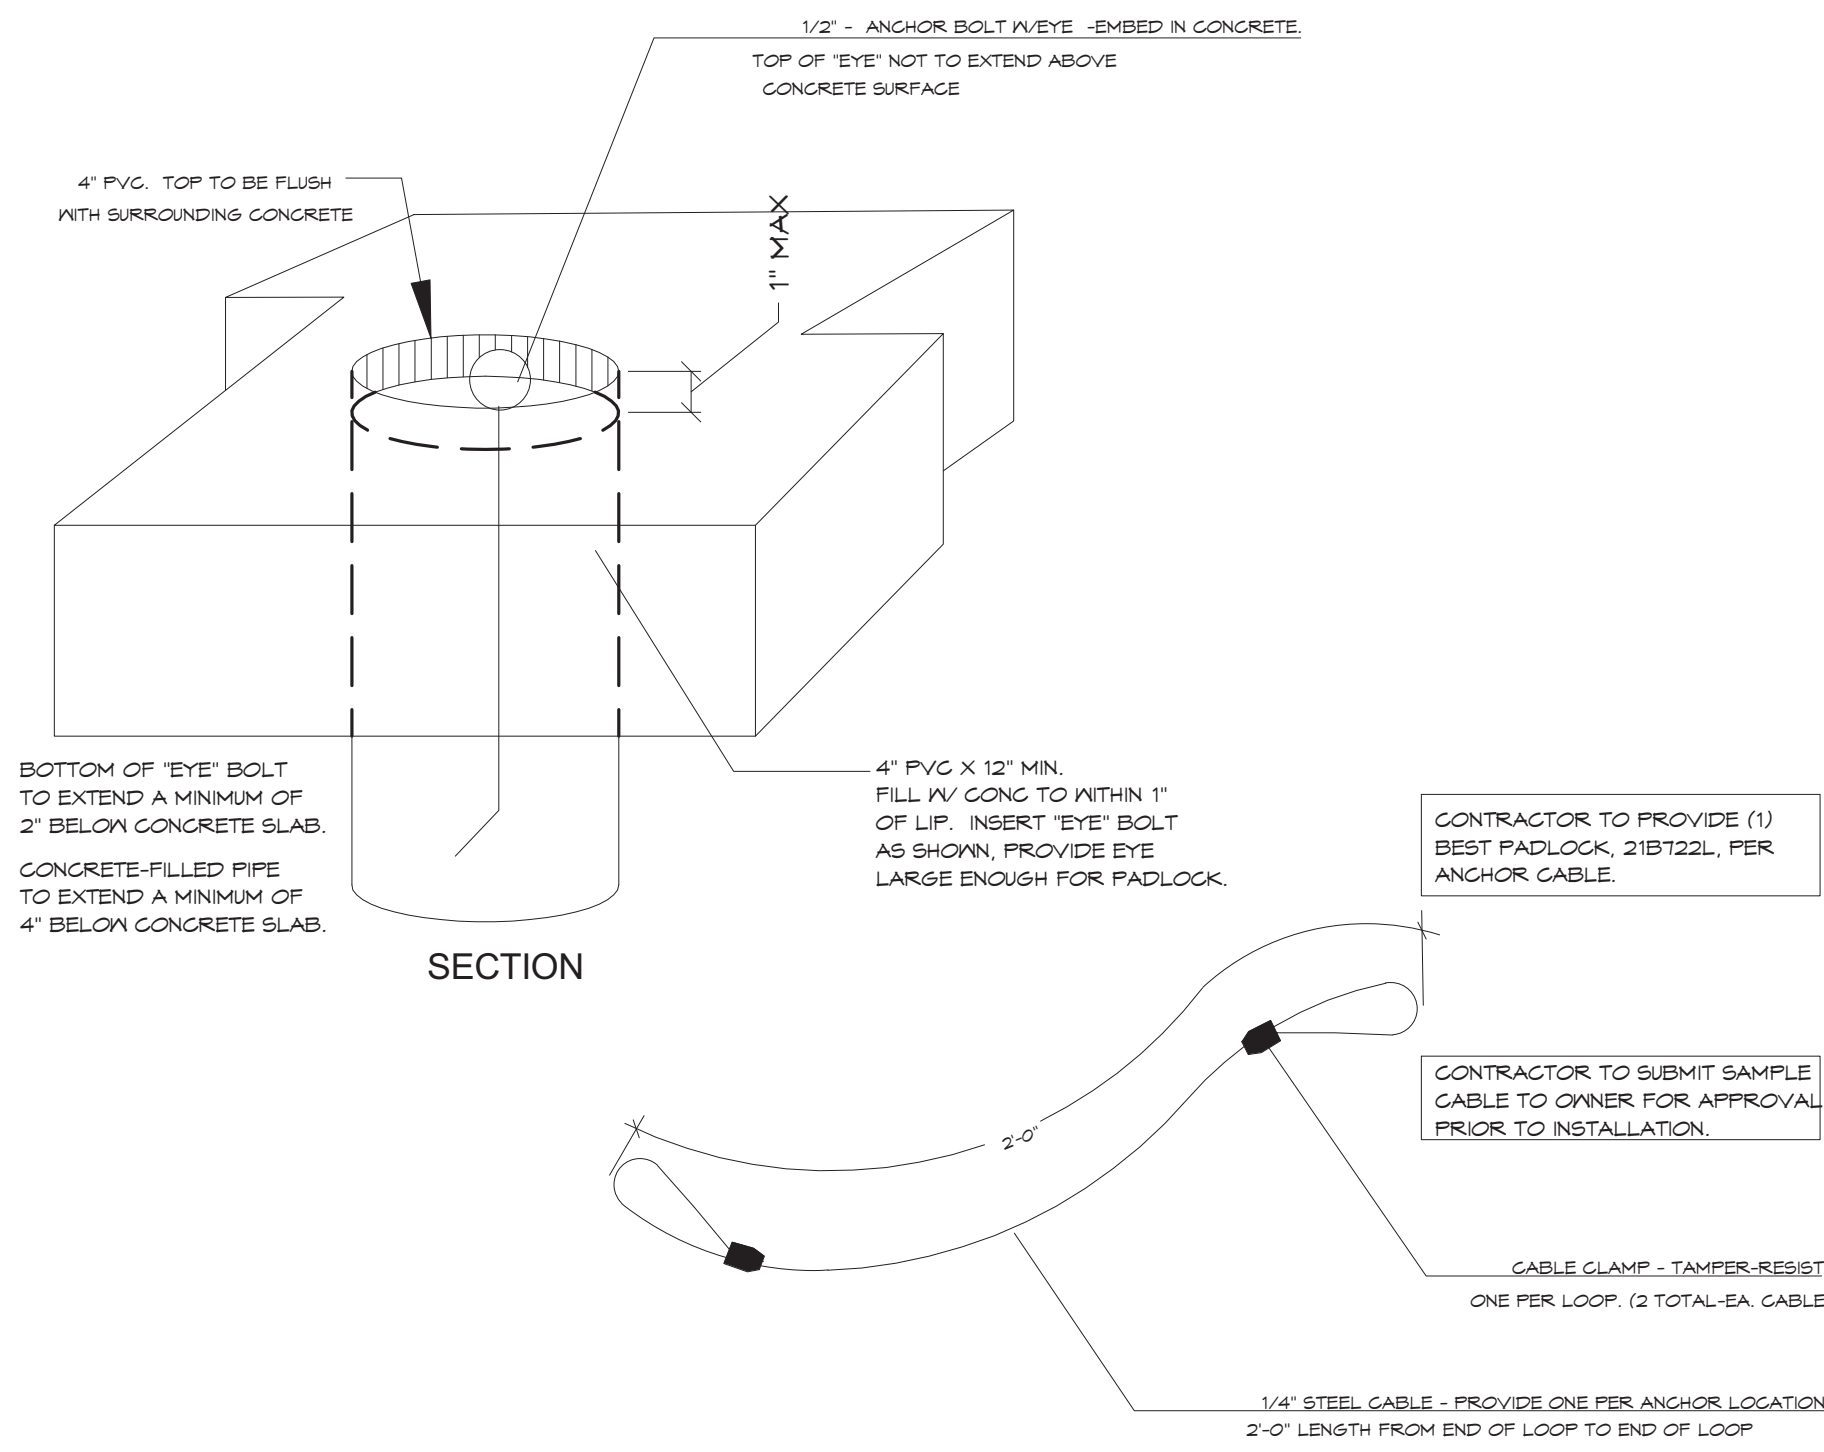


4 TABLE ANCHORS
NOT TO SCALE



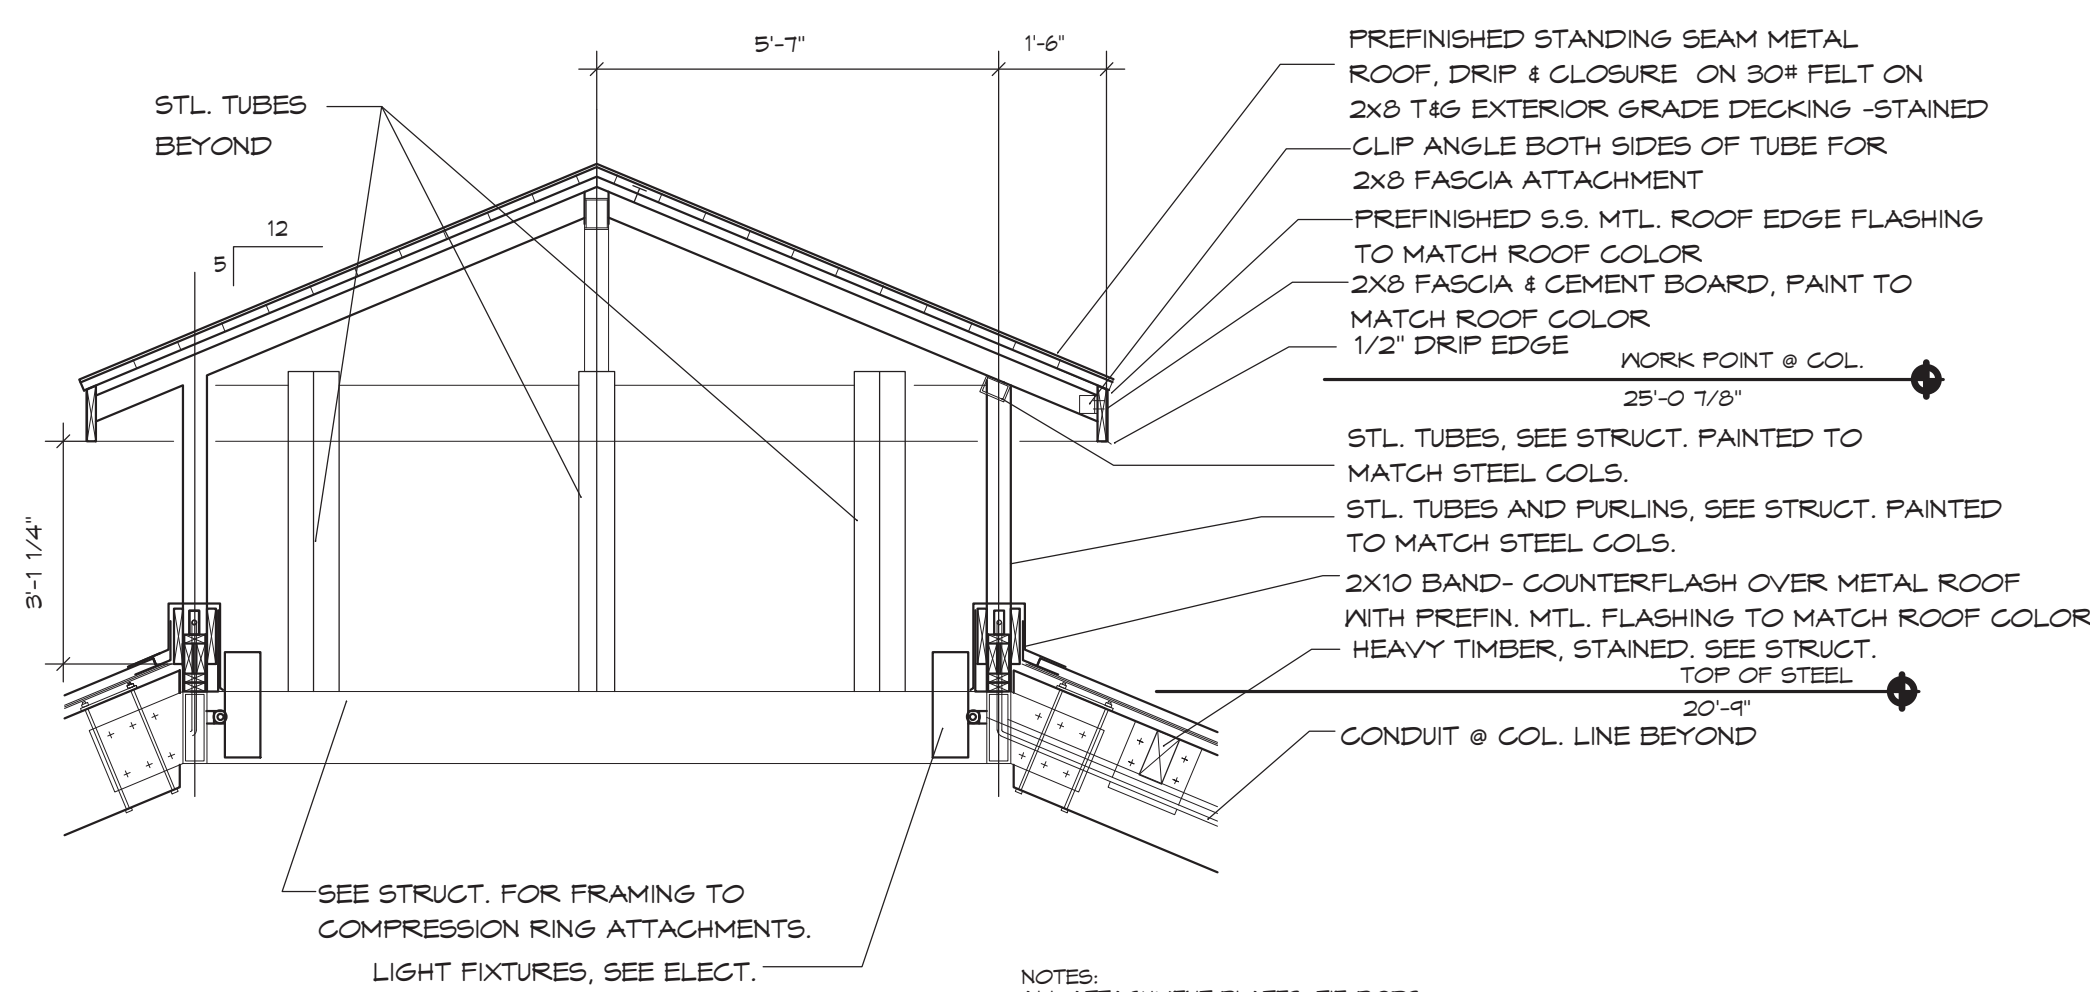


2 CUPOLA SECTION
3/8" = 1'-0"

1 COLUMN SECTION
3/4" = 1'-0"

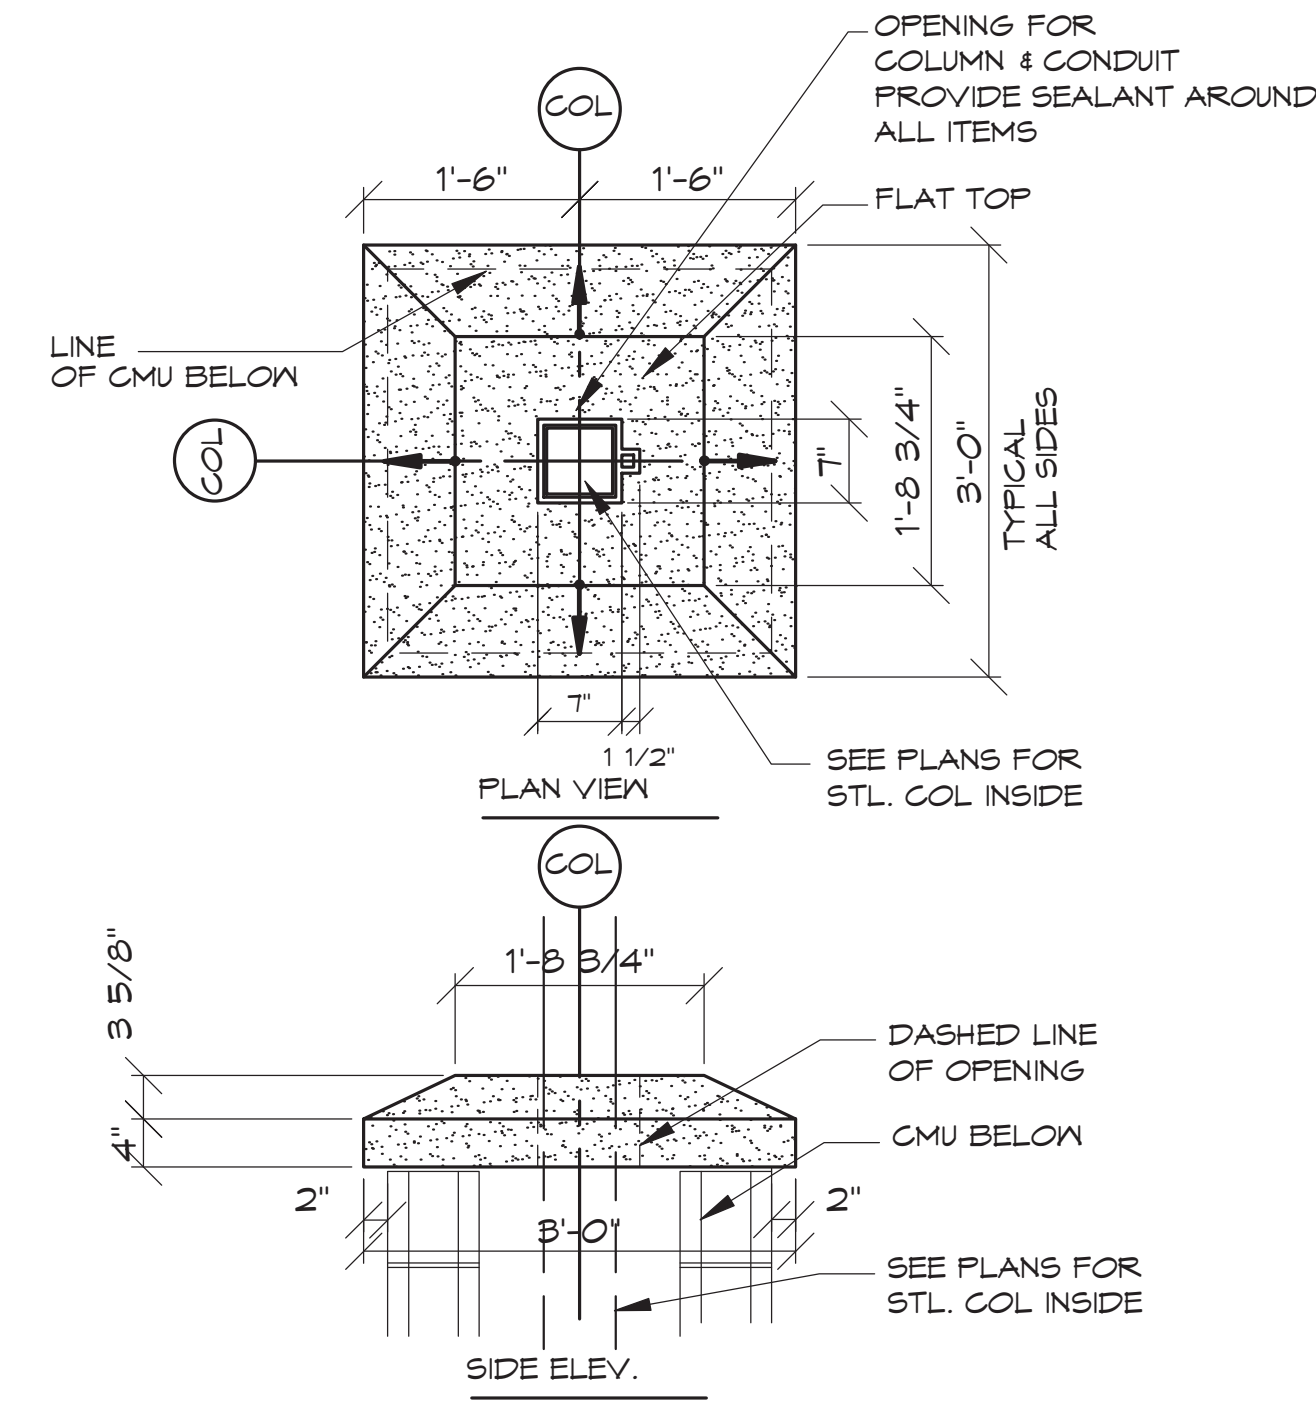

3 CAP DETAIL
3/4" = 1'-0"

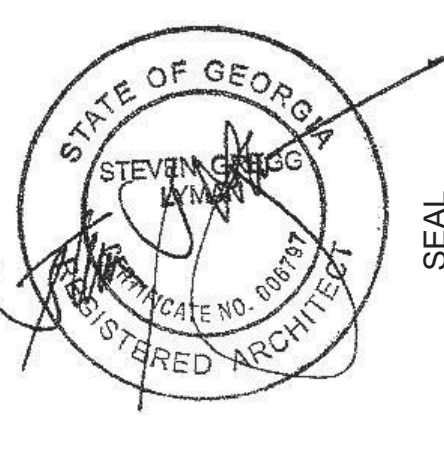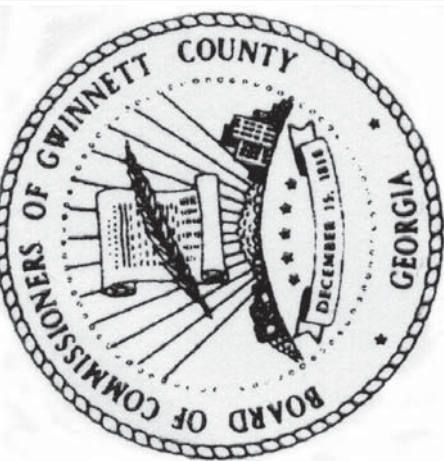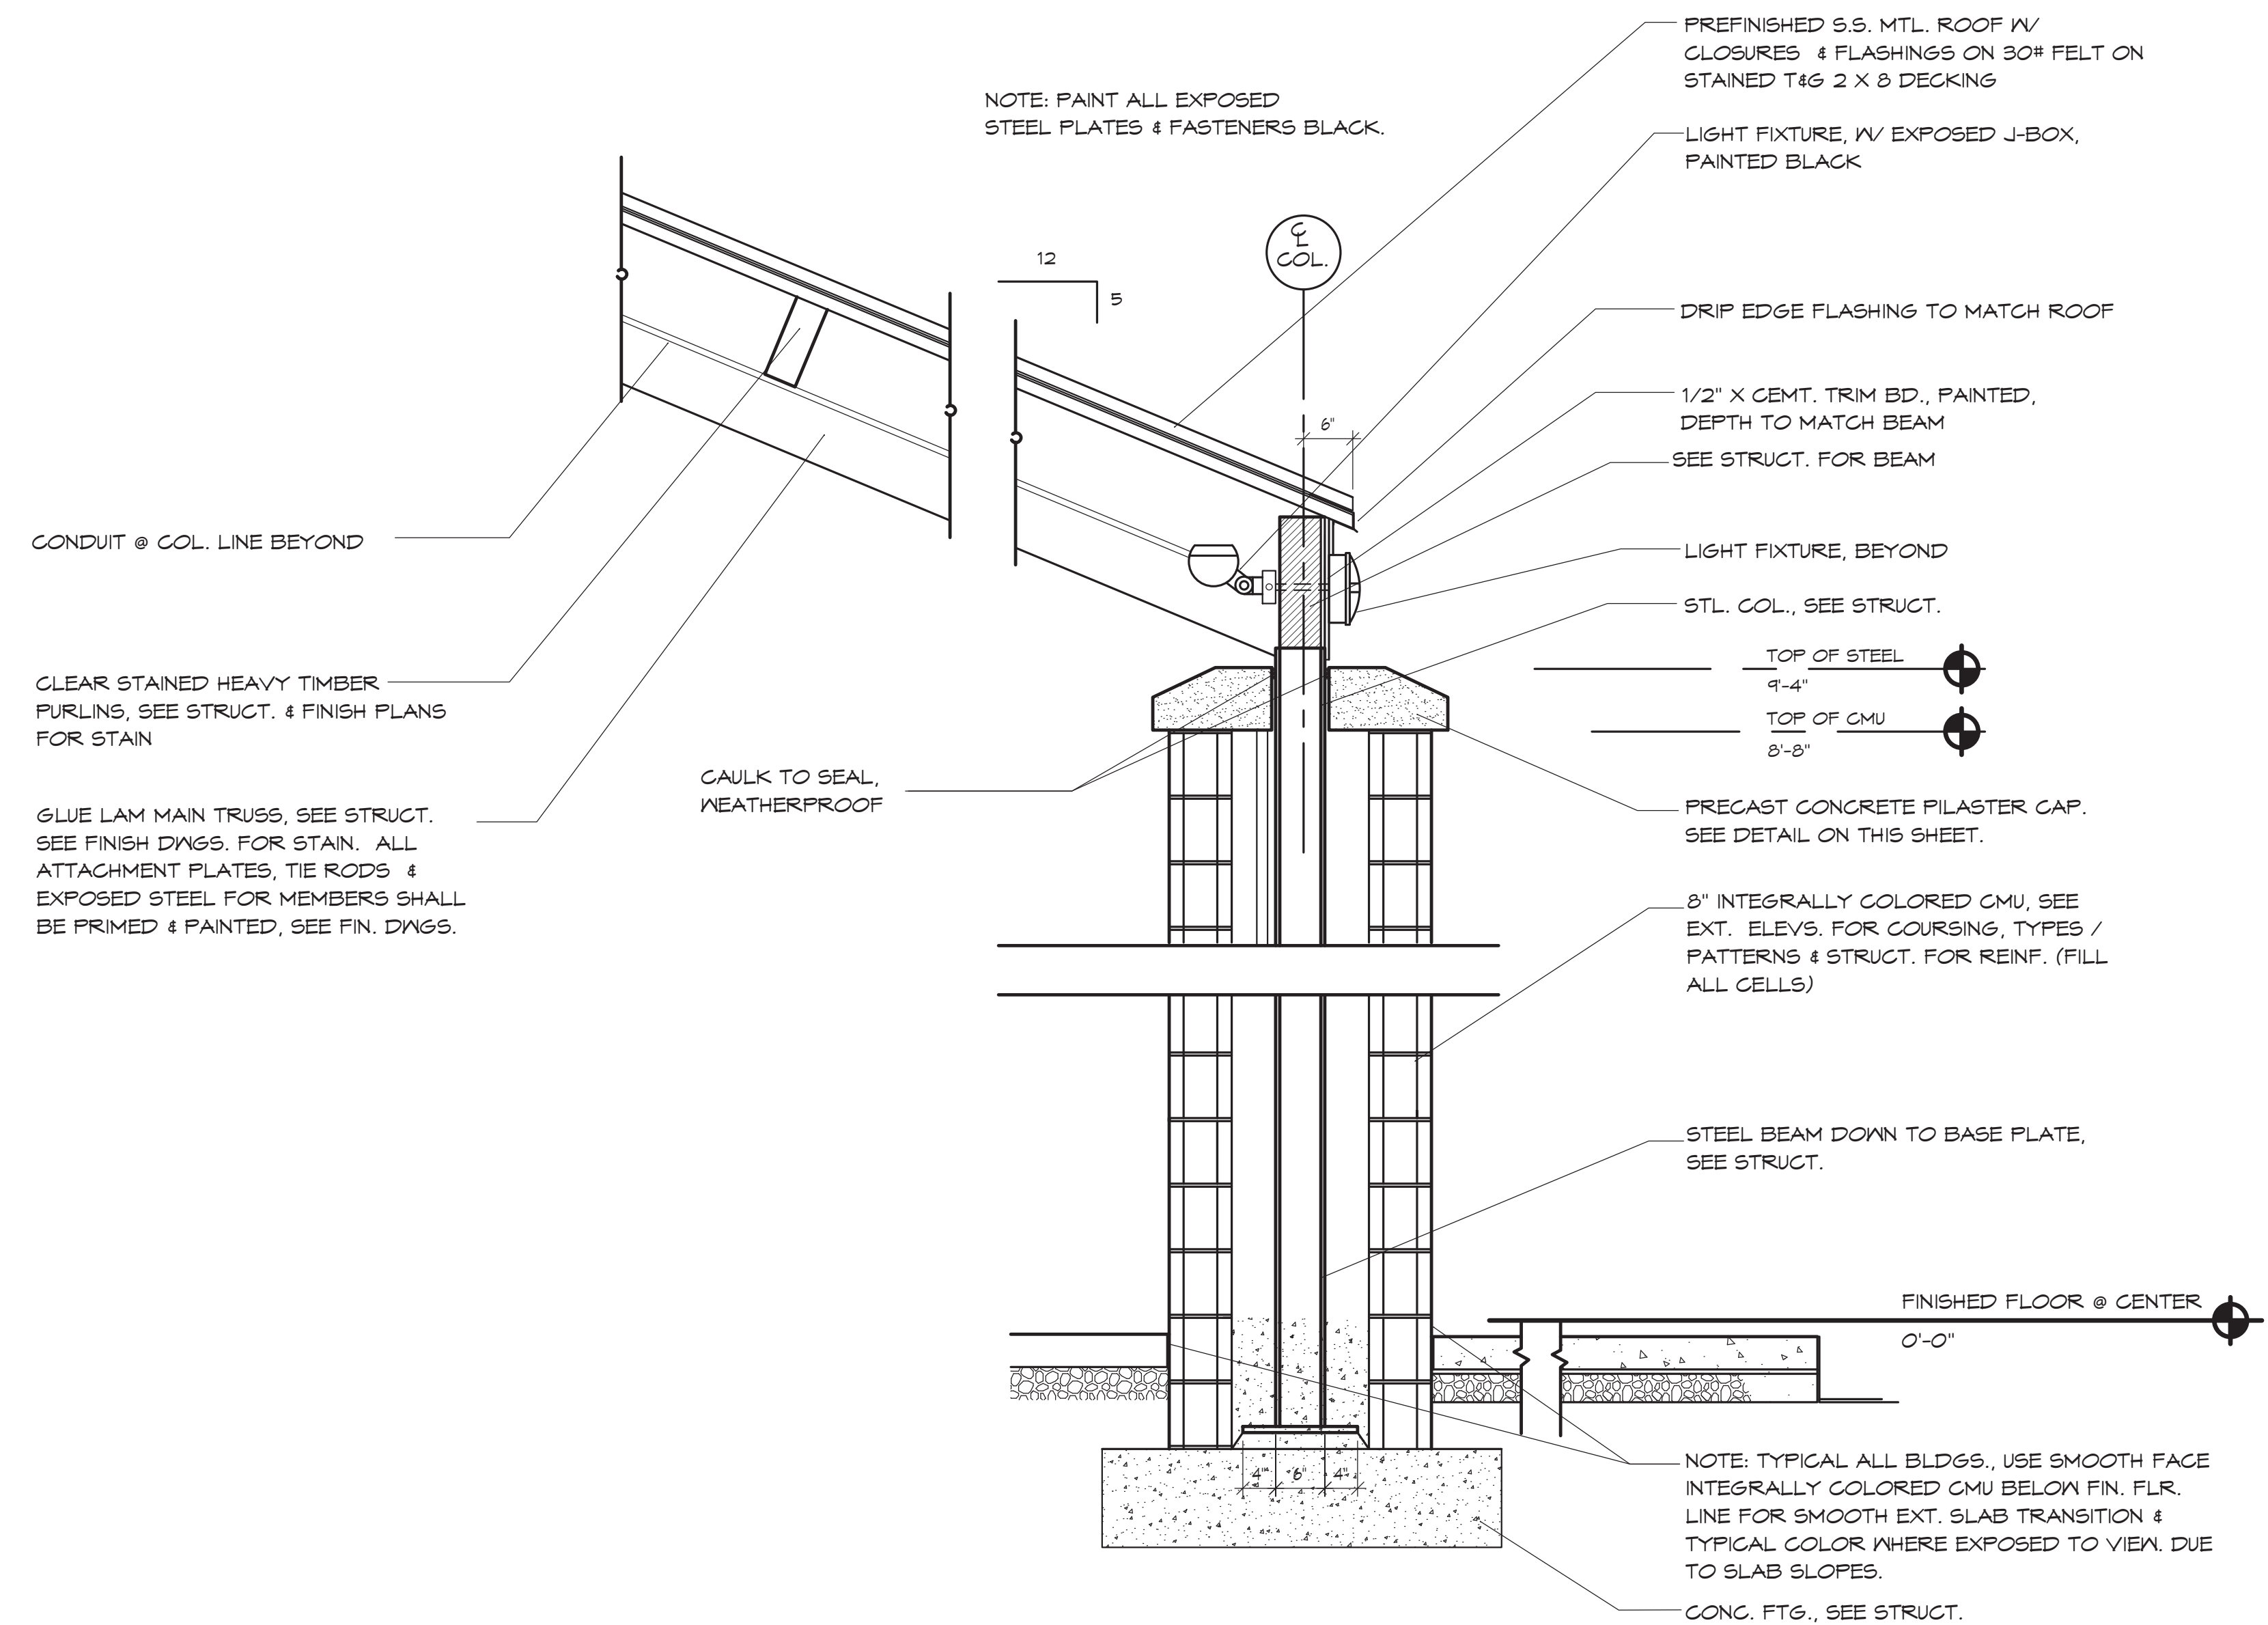

Breedlove
Land Planning, Inc.
Landscape Architects - Site Planners - Consulting Engineers
510 McDaniel Mill Road
Conyers, Georgia 30012
Ph: 770-483-1173 Fax: 770-483-1229 www.landplanning.net

REVISIONS	
No.	DATE DESCRIPTION
1	
2	
3	
4	
5	

PRINTED	
No.	DATE DESCRIPTION
1	07/30/08 PRELIMINARY REVIEW
2	09/05/08 DESIGN DEVELOPMENT
3	10/21/08 PER CONSR. DOCUMENTS
4	12/15/08 PERMIT SUBMITTAL
5	01/16/09 PERMIT RESUBMITTAL
6	03/27/09 ISSUE FOR BID
7	05/15/09 ISSUED FOR CONSTRUCTION
8	
9	

BLP, INC. PROJECT NO: 08031
DRAWING BY: BCH
CHECKED BY: DCM

**Rabbit Hill Park
Improvements**
400 Rabbit Hill Road
Dacula, Georgia 30019

Gwinnett County
Parks & Recreation
Department

75 Langley Drive
Lawrenceville, GA 30045

PAVILION -
SECTIONS &
DETAILS

AP201

LDD PROJECT #: 108037.00

**Lyman
Davidson
Dooley, Inc.**
ARCHITECTS
INTERIOR DESIGNERS
PLANNERS