

NO.	REVISIONS	DATE	DESCRIPTION
03-23-10	VERSION 3		


Architect Project Number:
0805
 Plan Series:
FAY-170-02-[07]-02
 Project Number:
500-0881-08020101

Sheet Title:
BUILDING SECTIONS


Sheet:
A303

Of 33


Date: MAR. 16, 2009

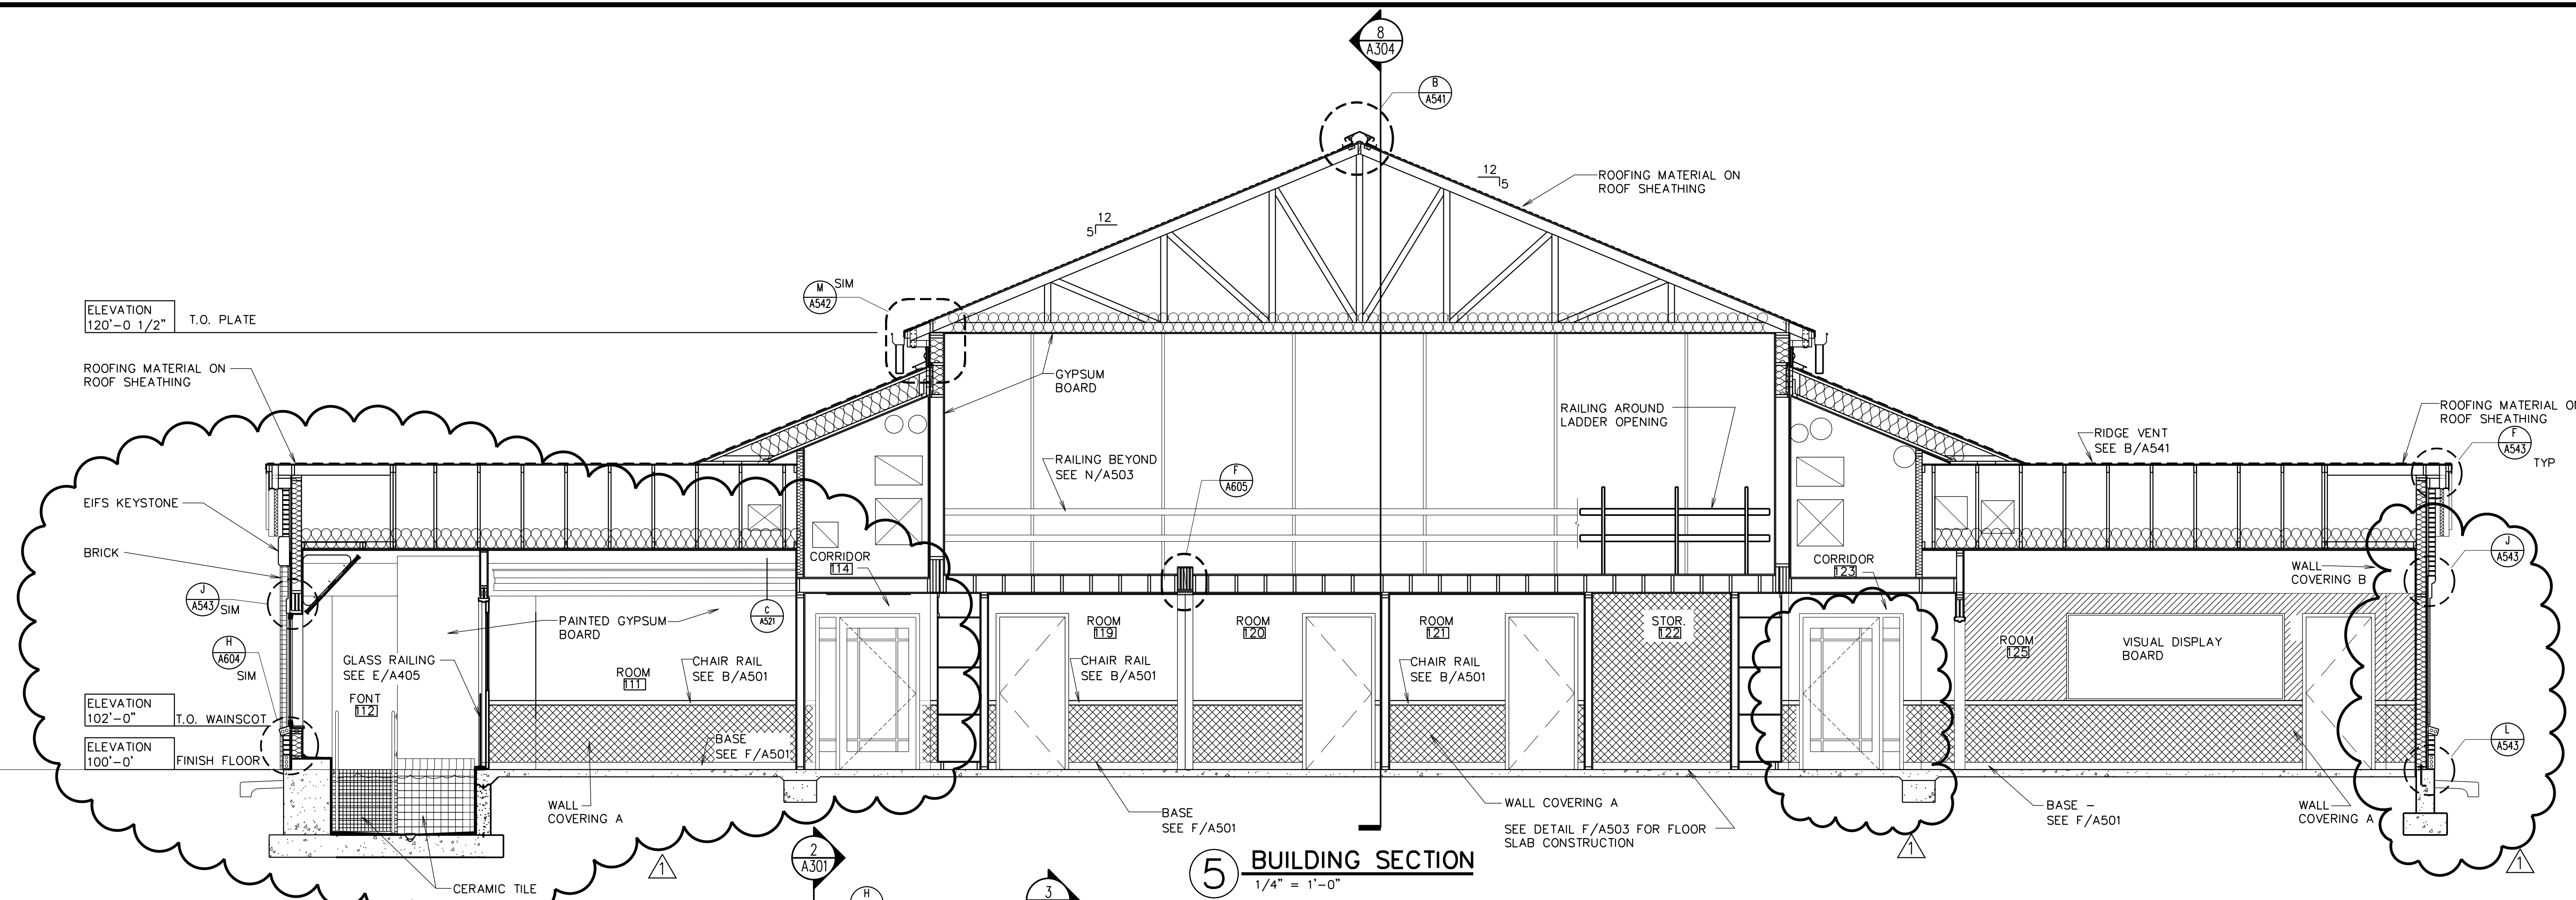


5 BUILDING SECTION
 1/4" = 1'-0"

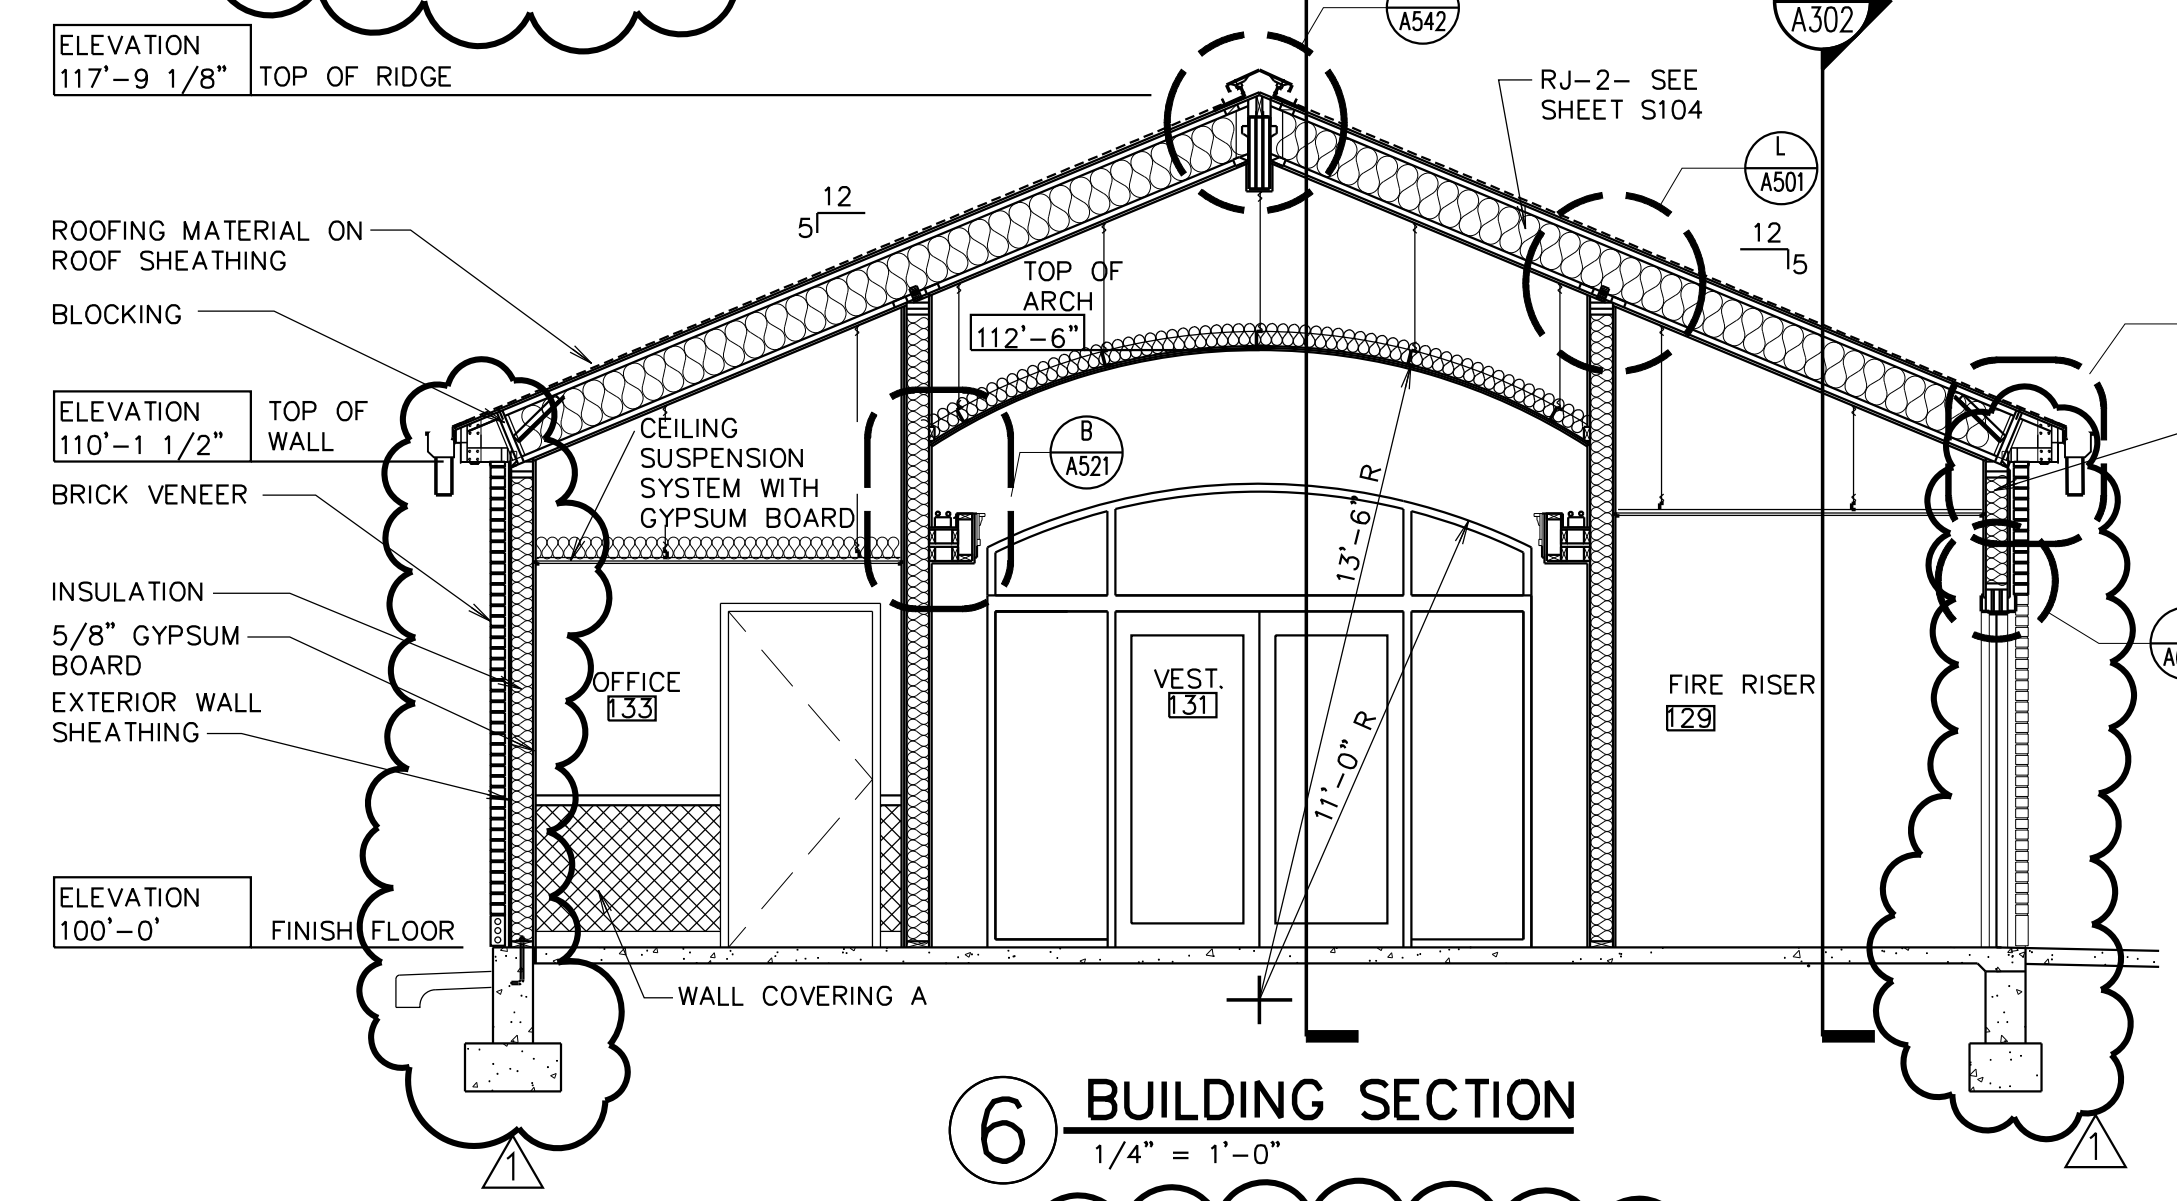


6 BUILDING SECTION
 1/4" = 1'-0"

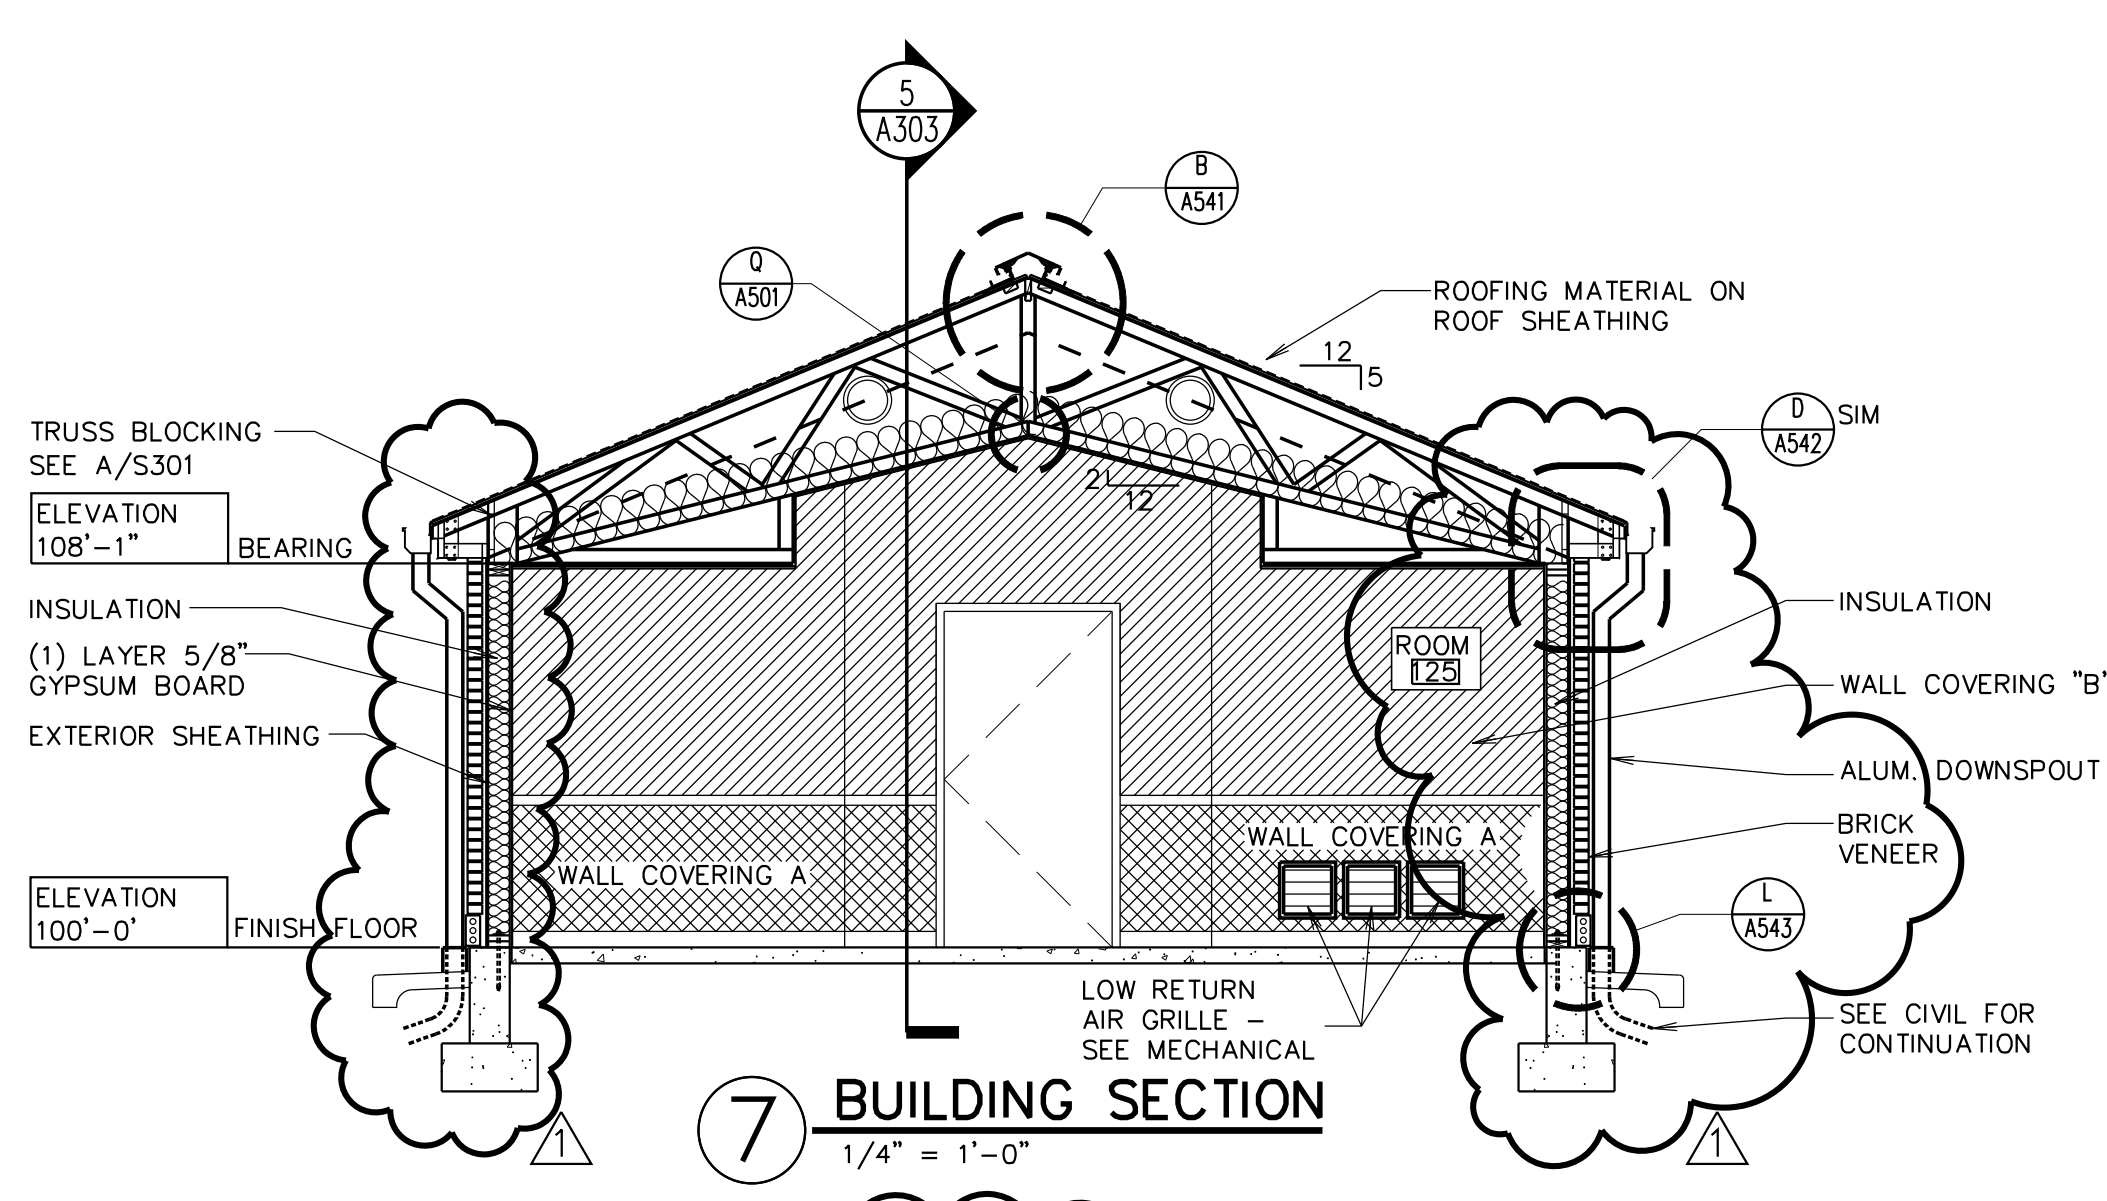

7 BUILDING SECTION
 1/4" = 1'-0"

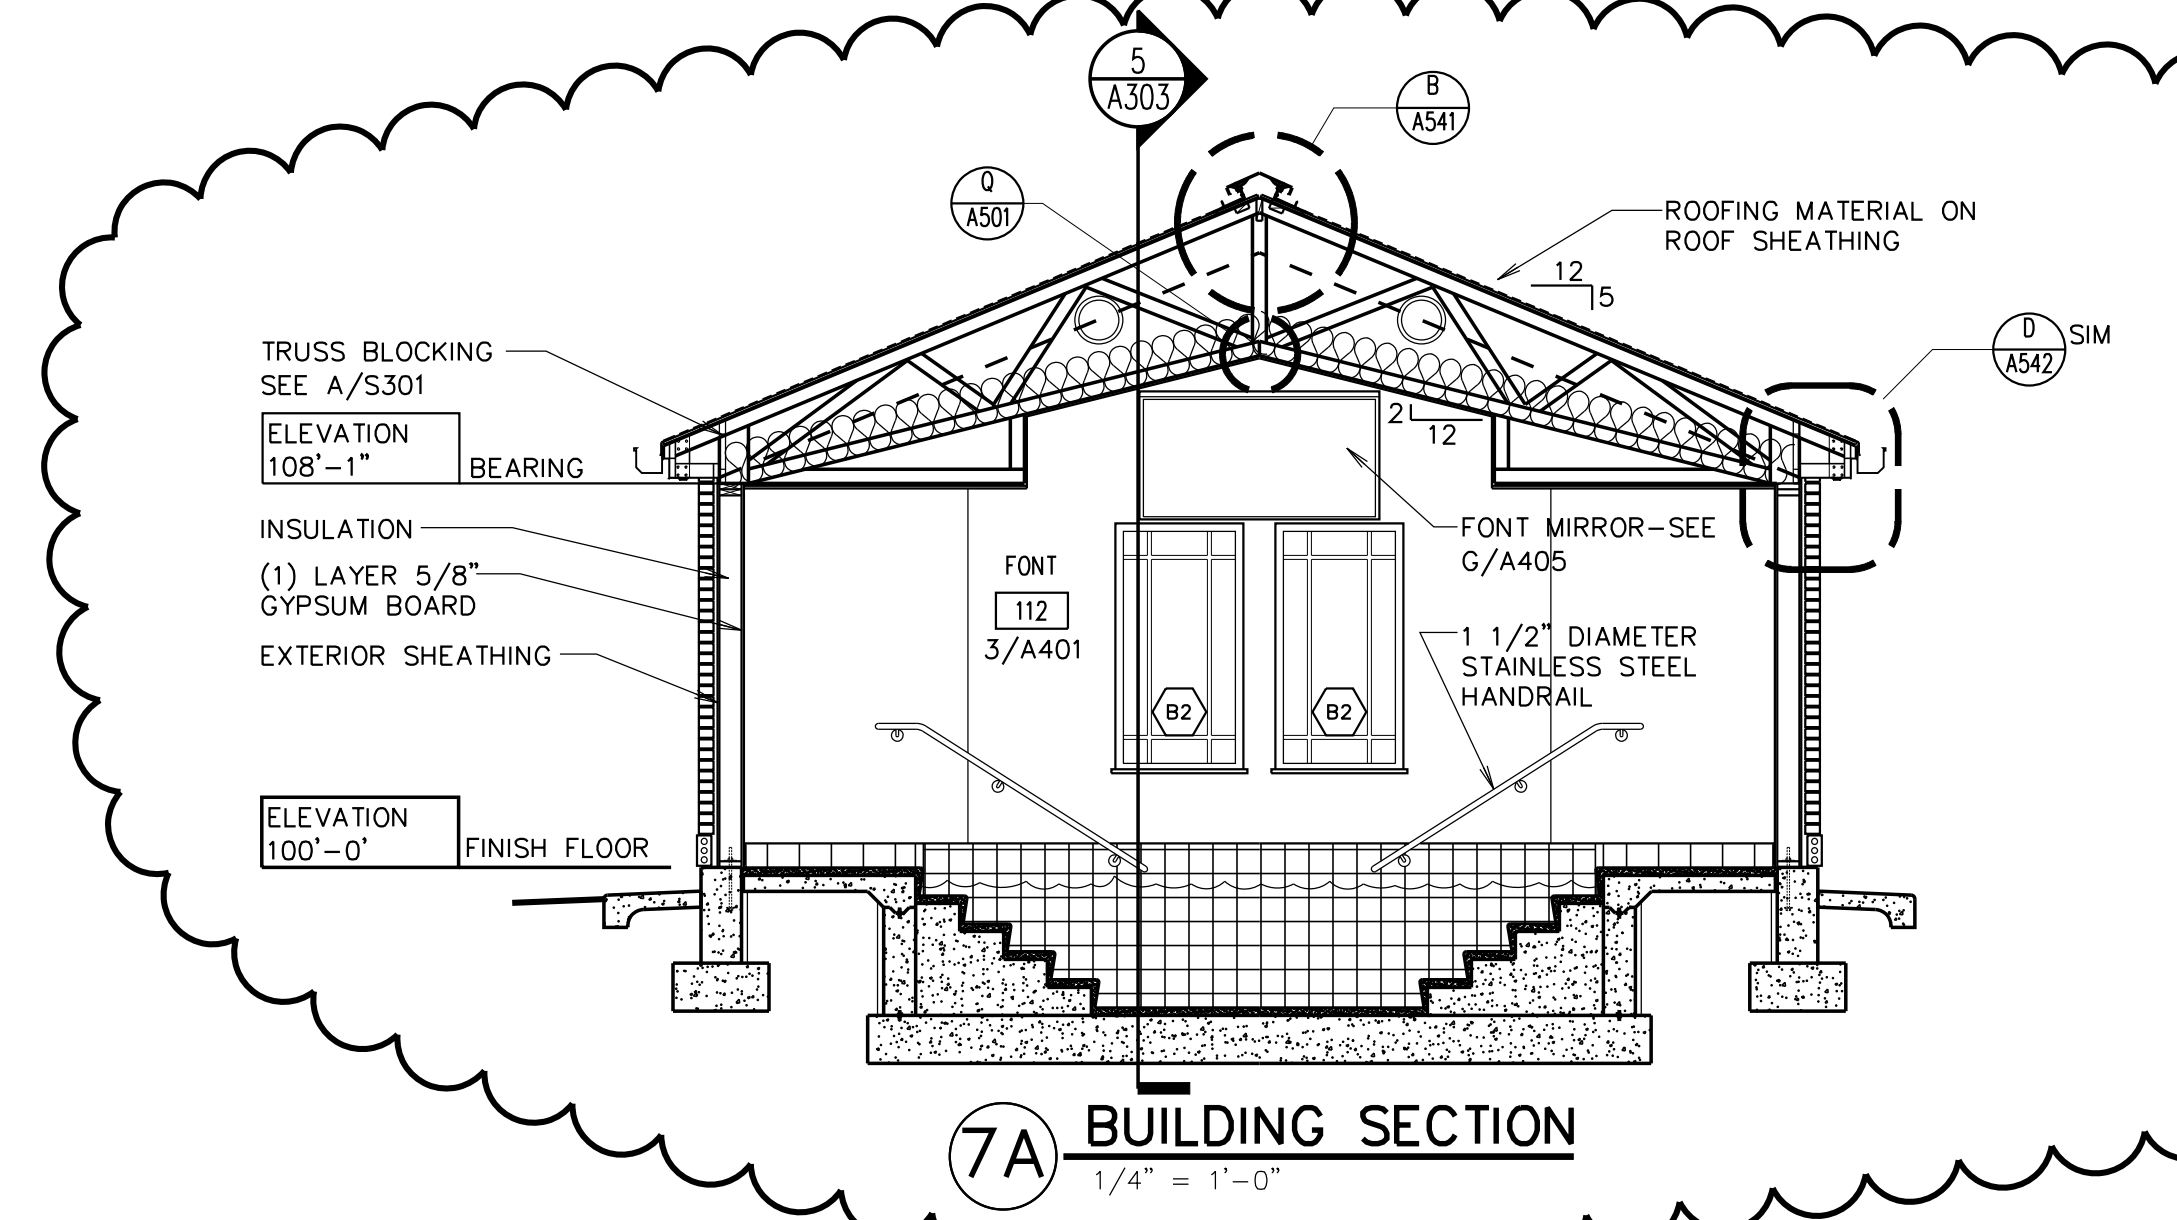

7A BUILDING SECTION
 1/4" = 1'-0"

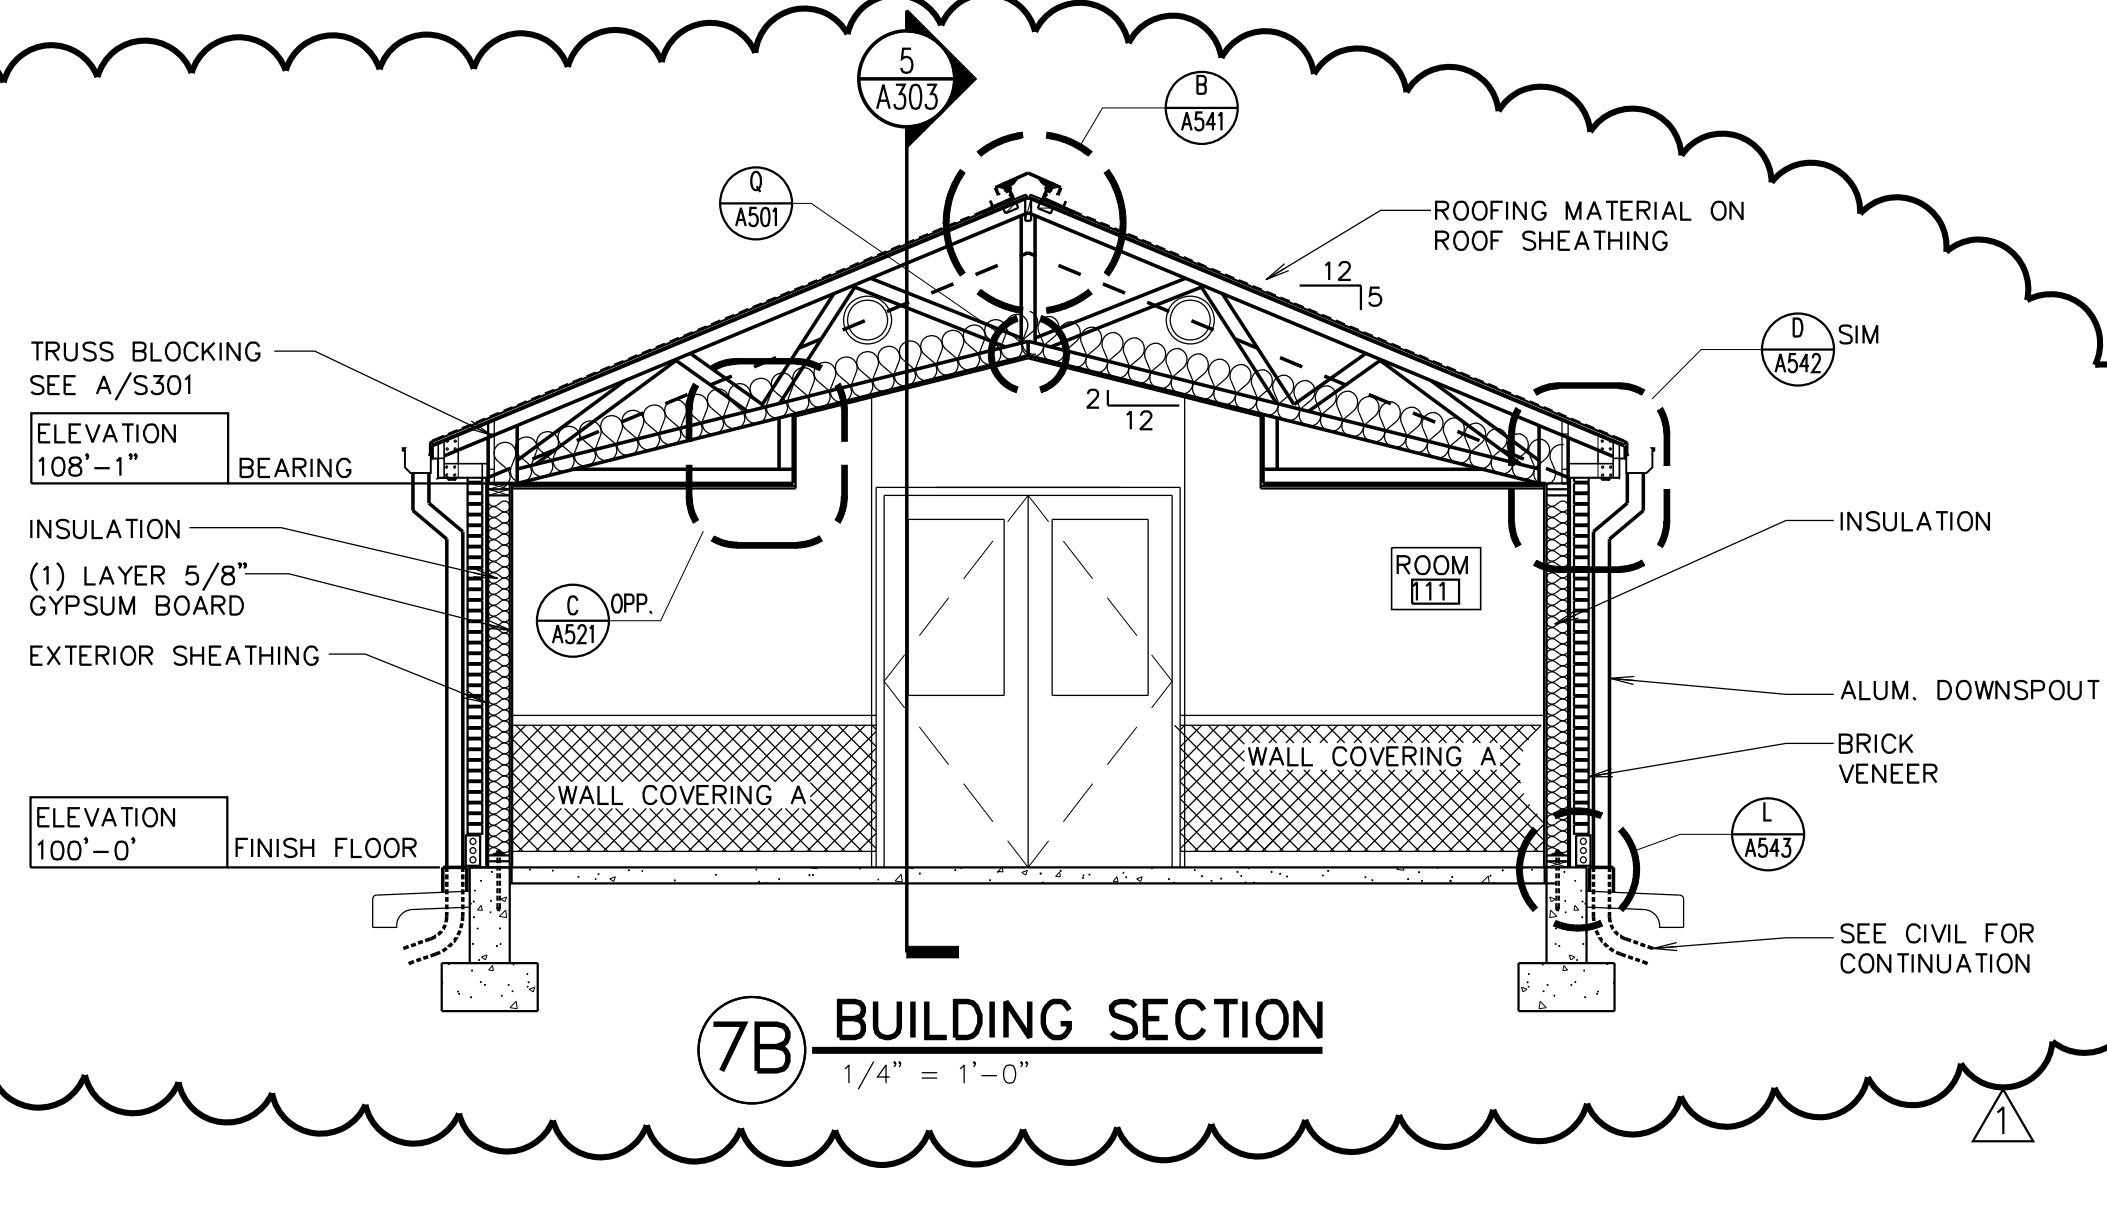

7B BUILDING SECTION
 1/4" = 1'-0"