




**A SAFETY WAINSCOT**  
1/2" = 1'-0"

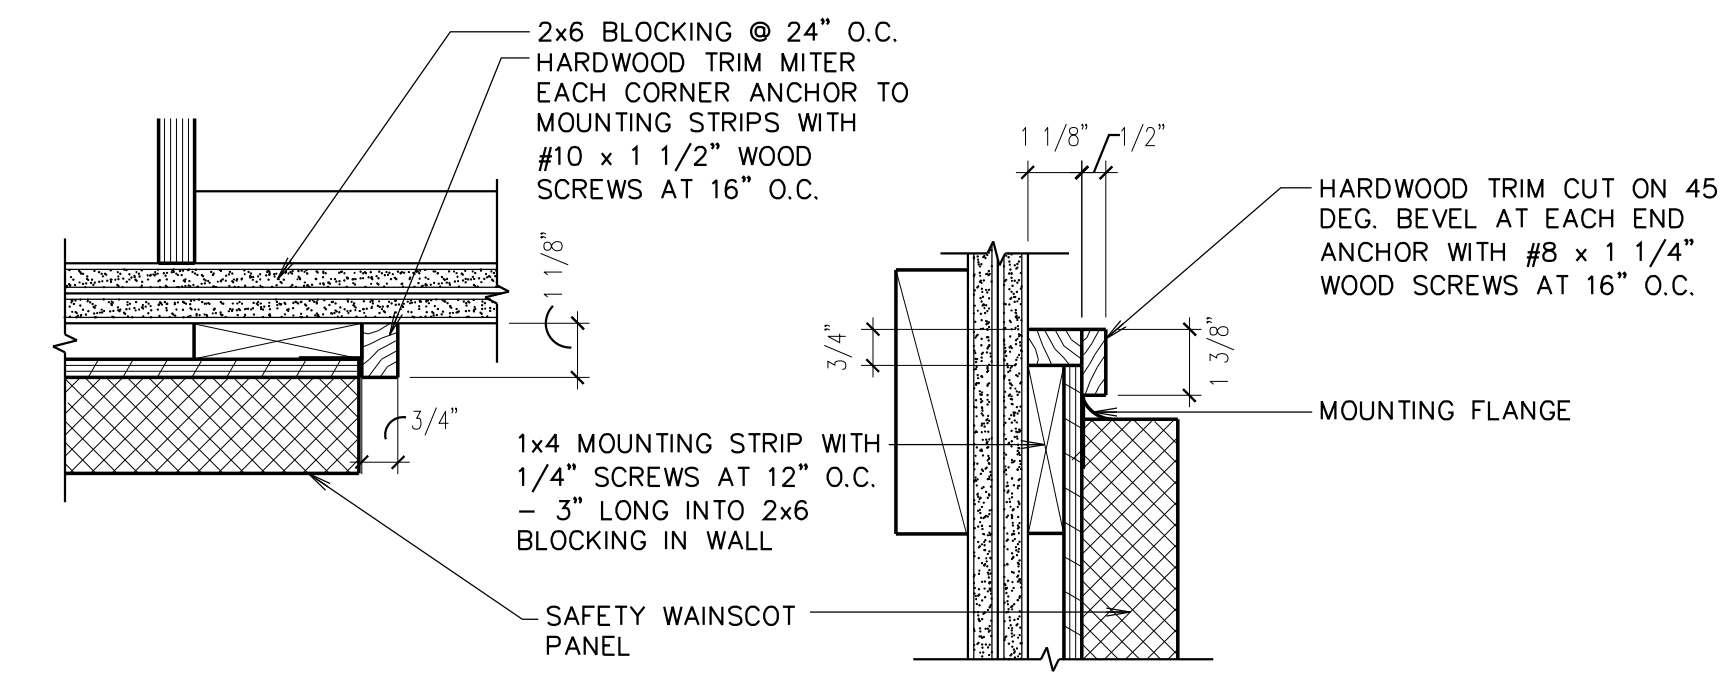


**B DETAIL**  
3" = 1'-0"

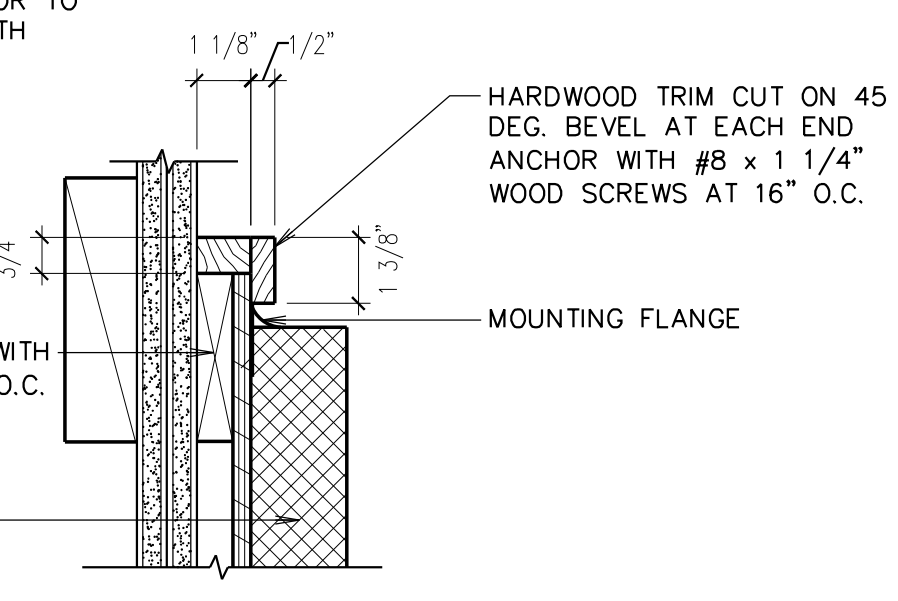


**C DETAIL**  
3" = 1'-0"

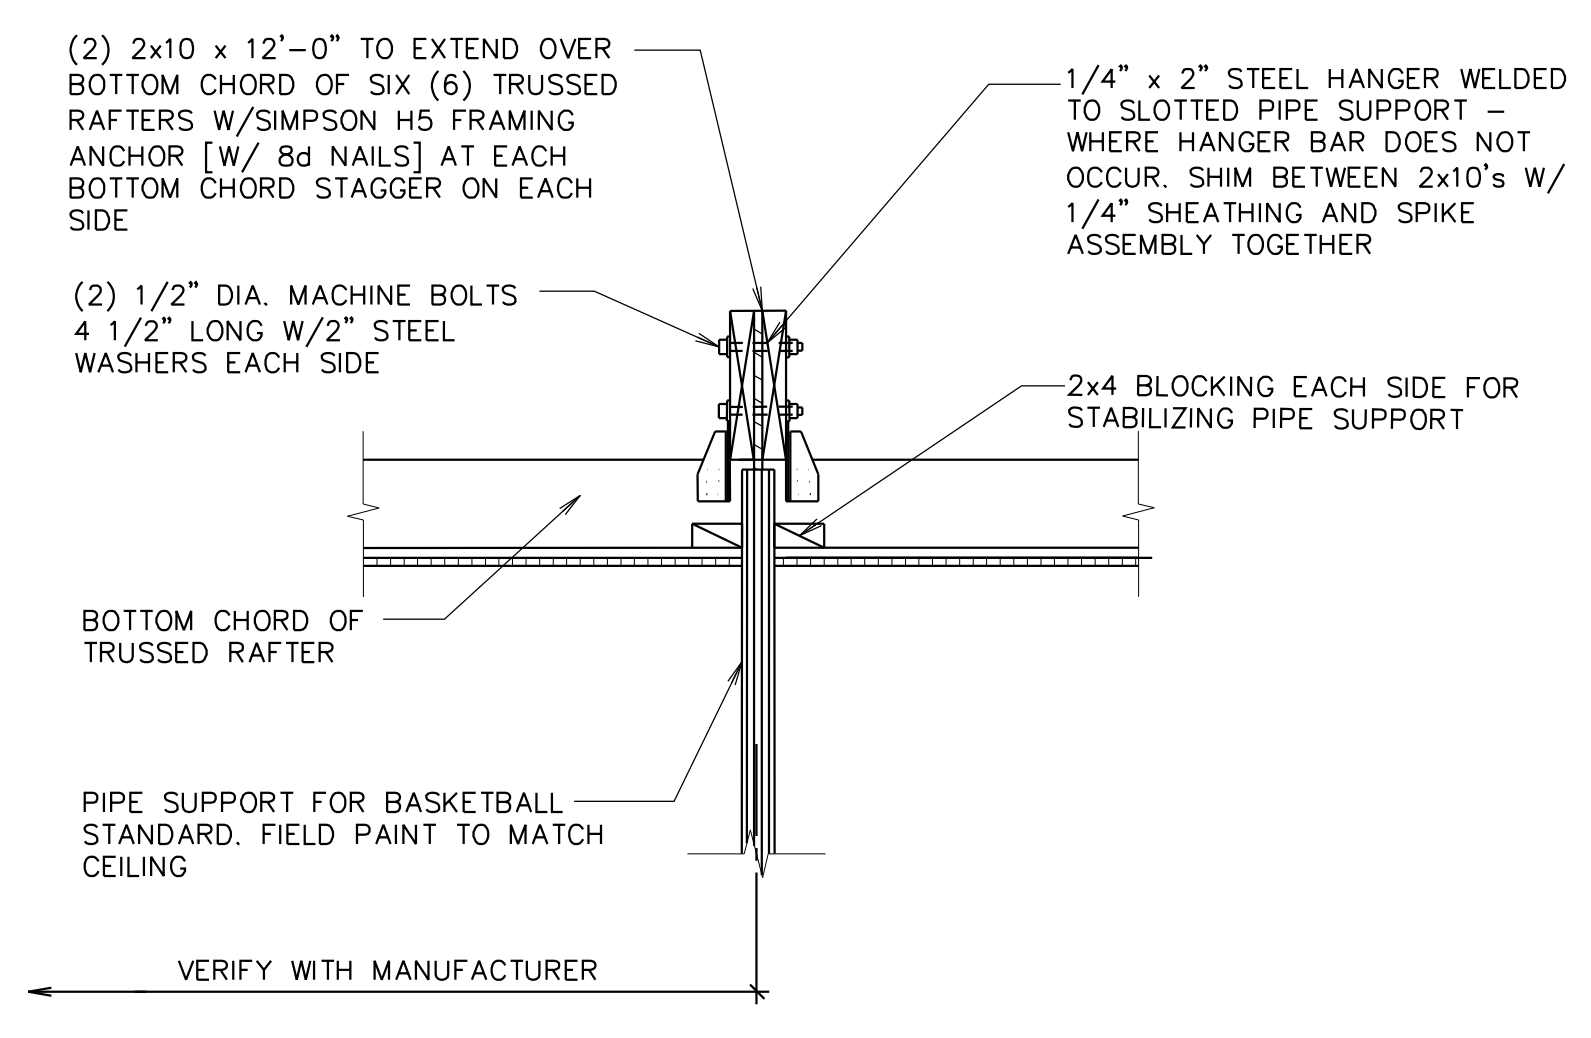


**D BASKETBALL STANDARD DETAIL**  
1" = 1'-0"

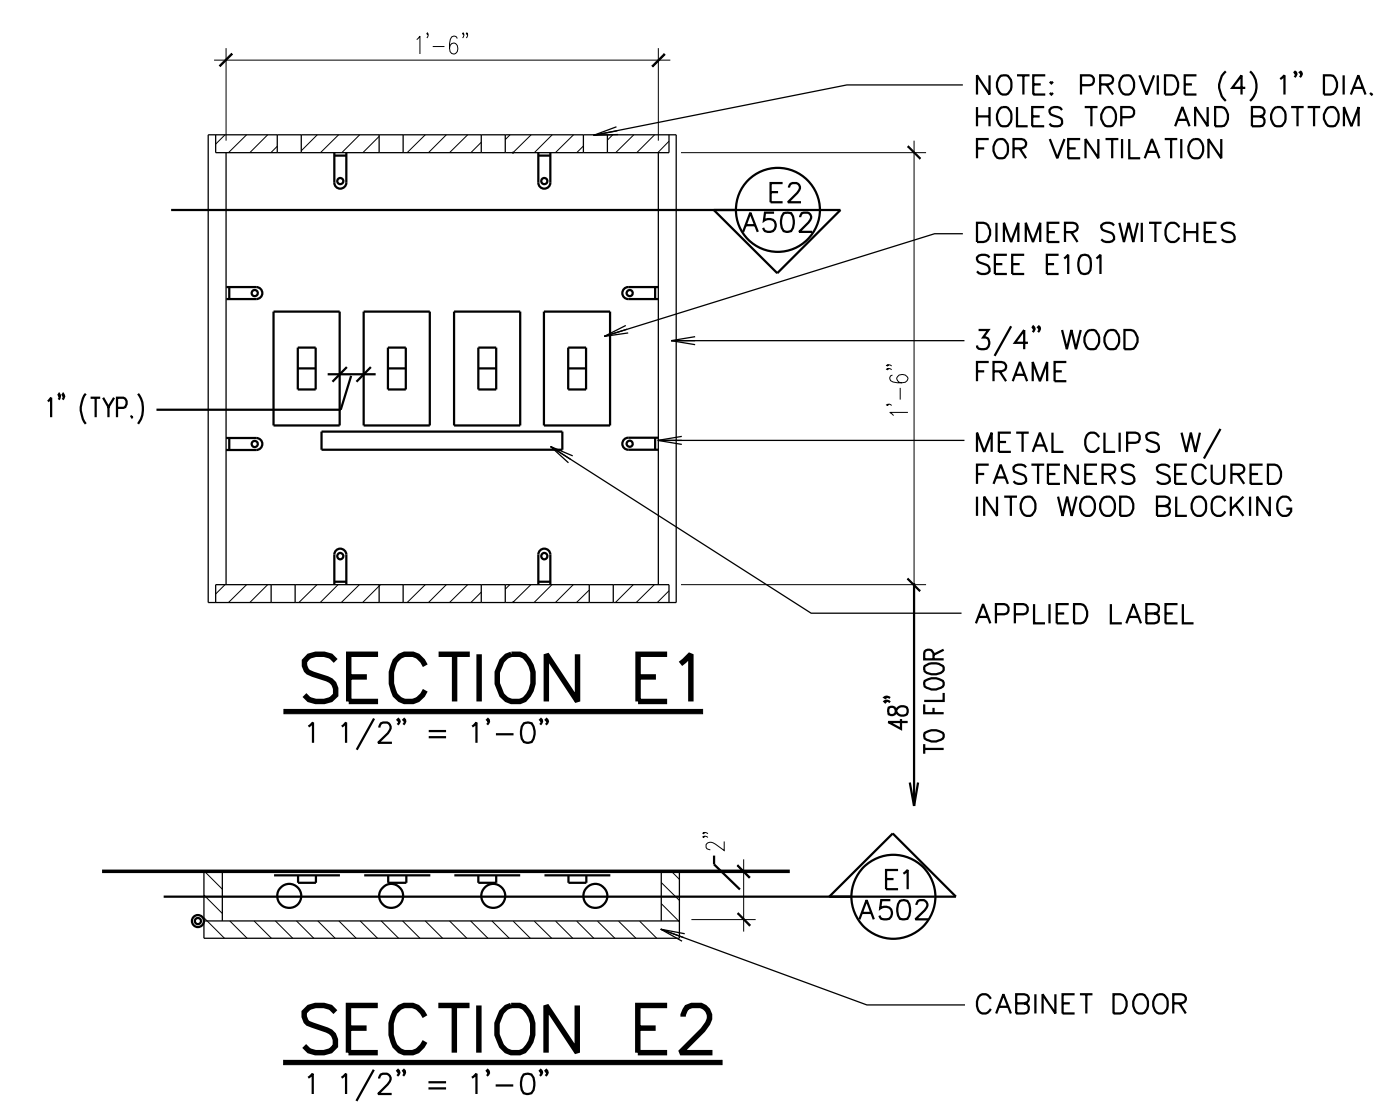


**E DIMMER CABINET**  
1 1/2" = 1'-0"

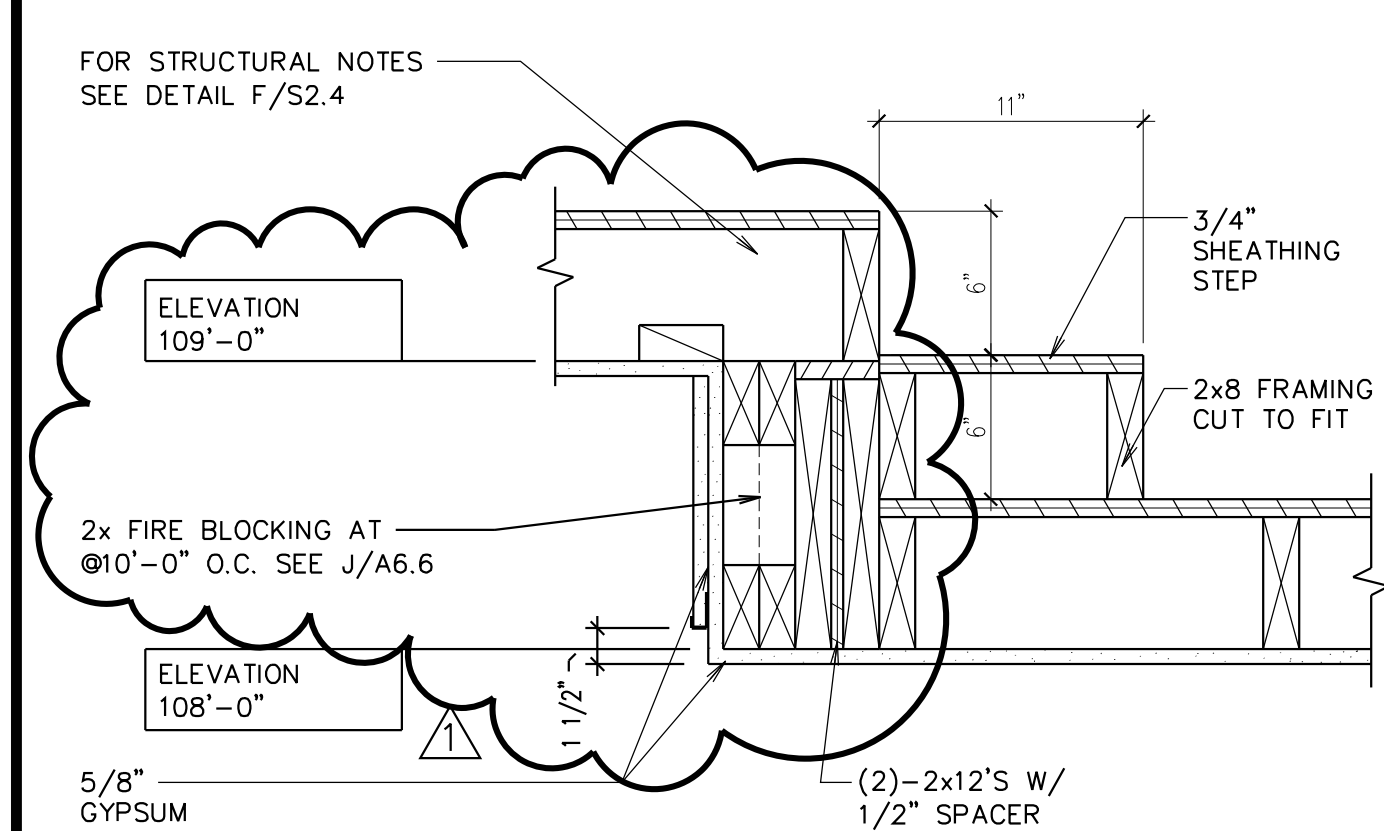


**F DETAIL**  
1 1/2" = 1'-0"

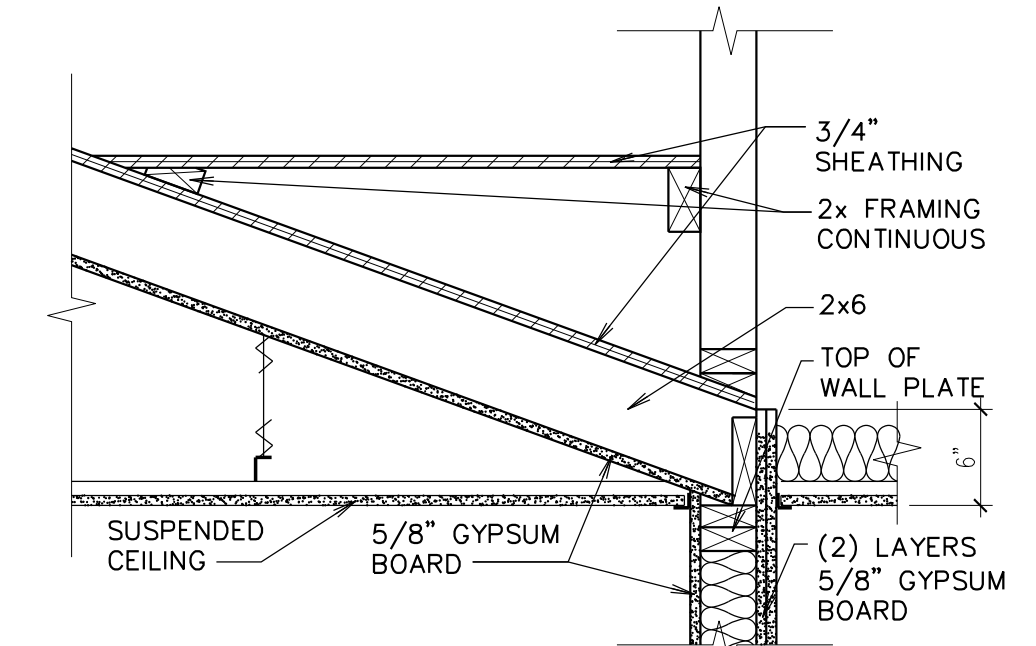



**G SECTION**  
1" = 1'-0"

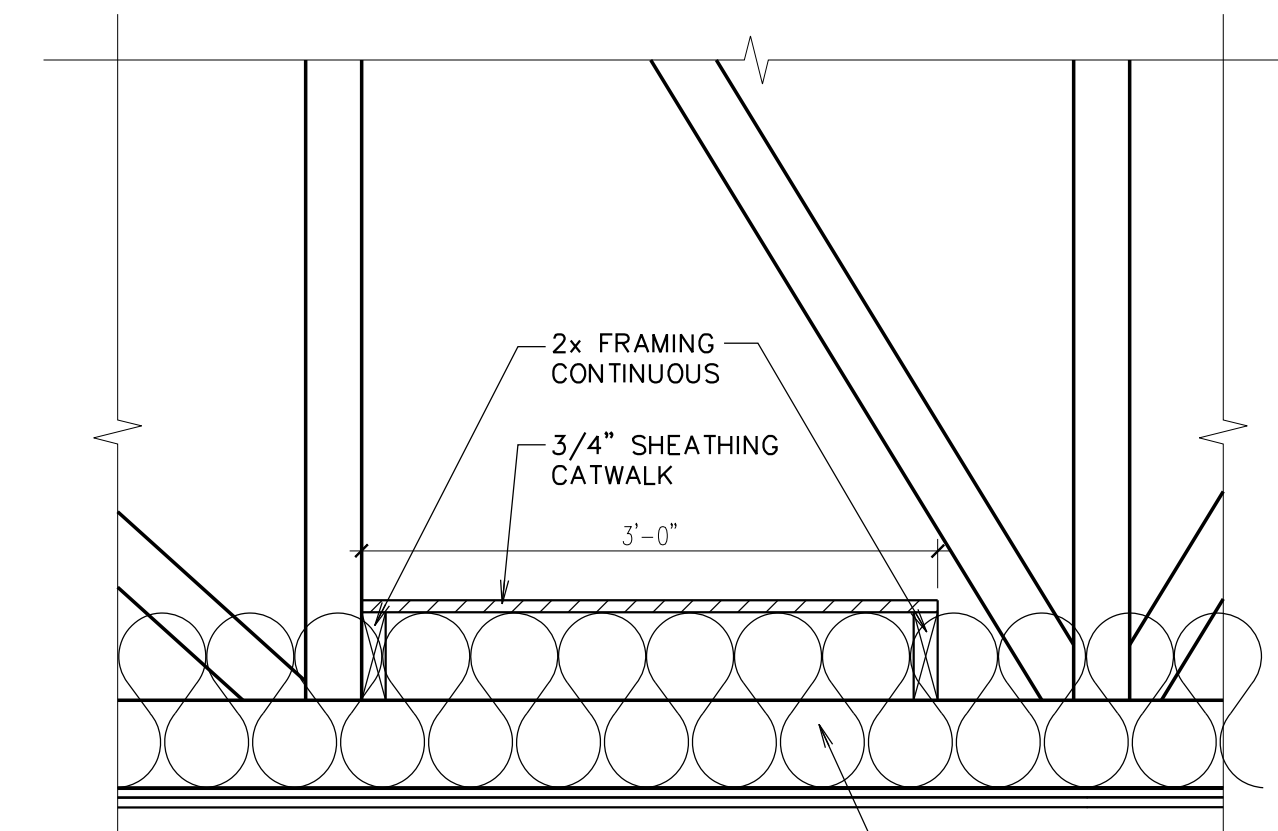


**H SECTION**  
1" = 1'-0"

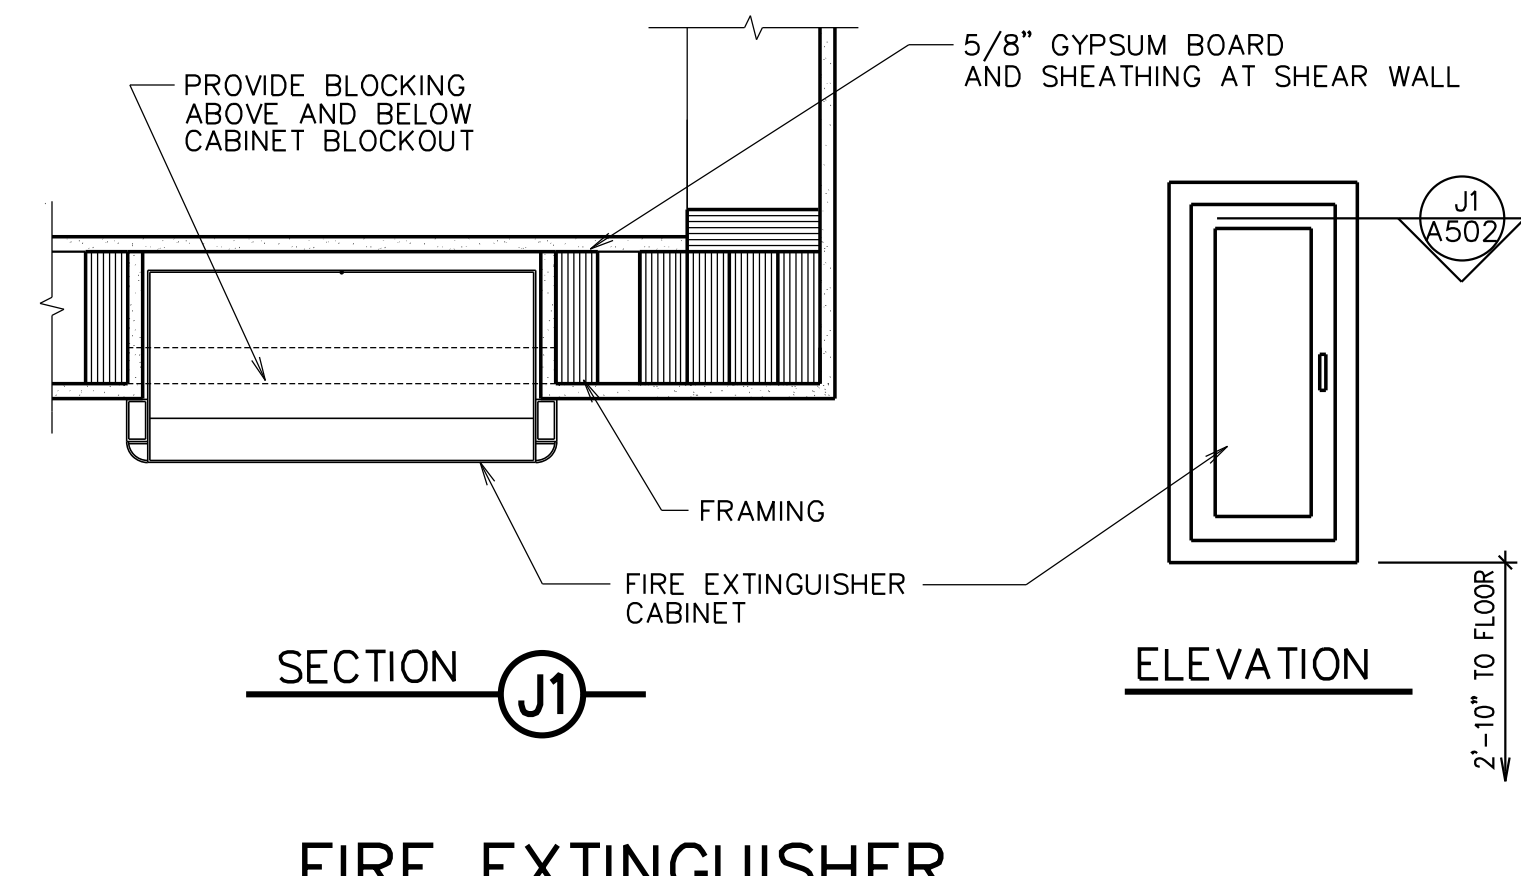


**J FIRE EXTINGUISHER CABINET DETAILS**  
1 1/2" = 1'-0"

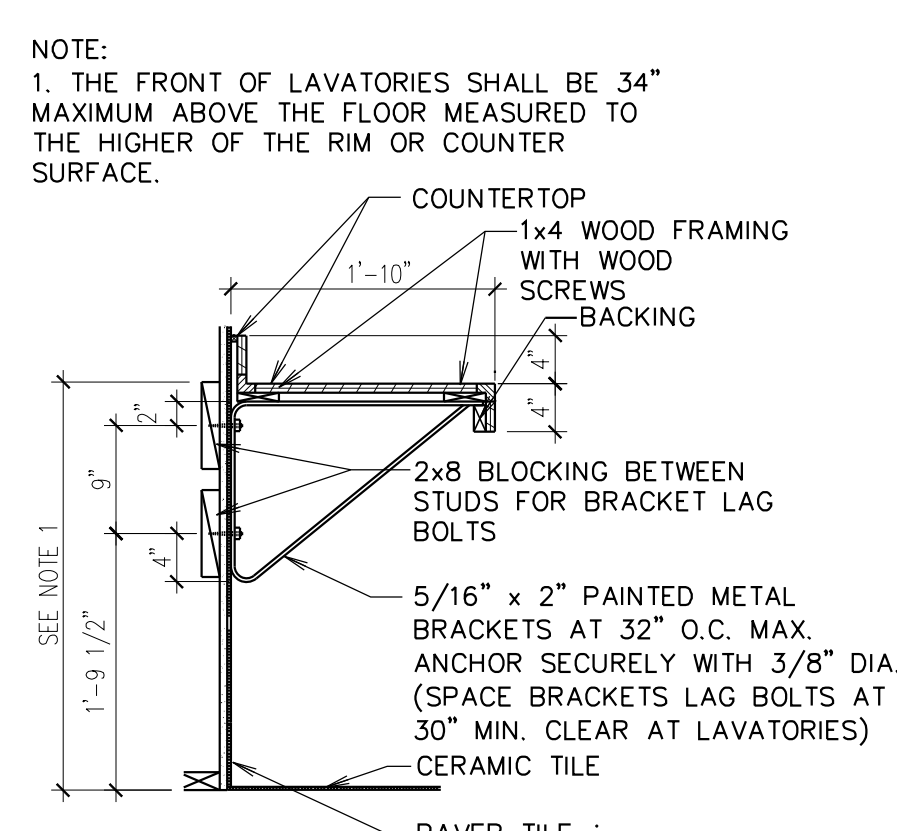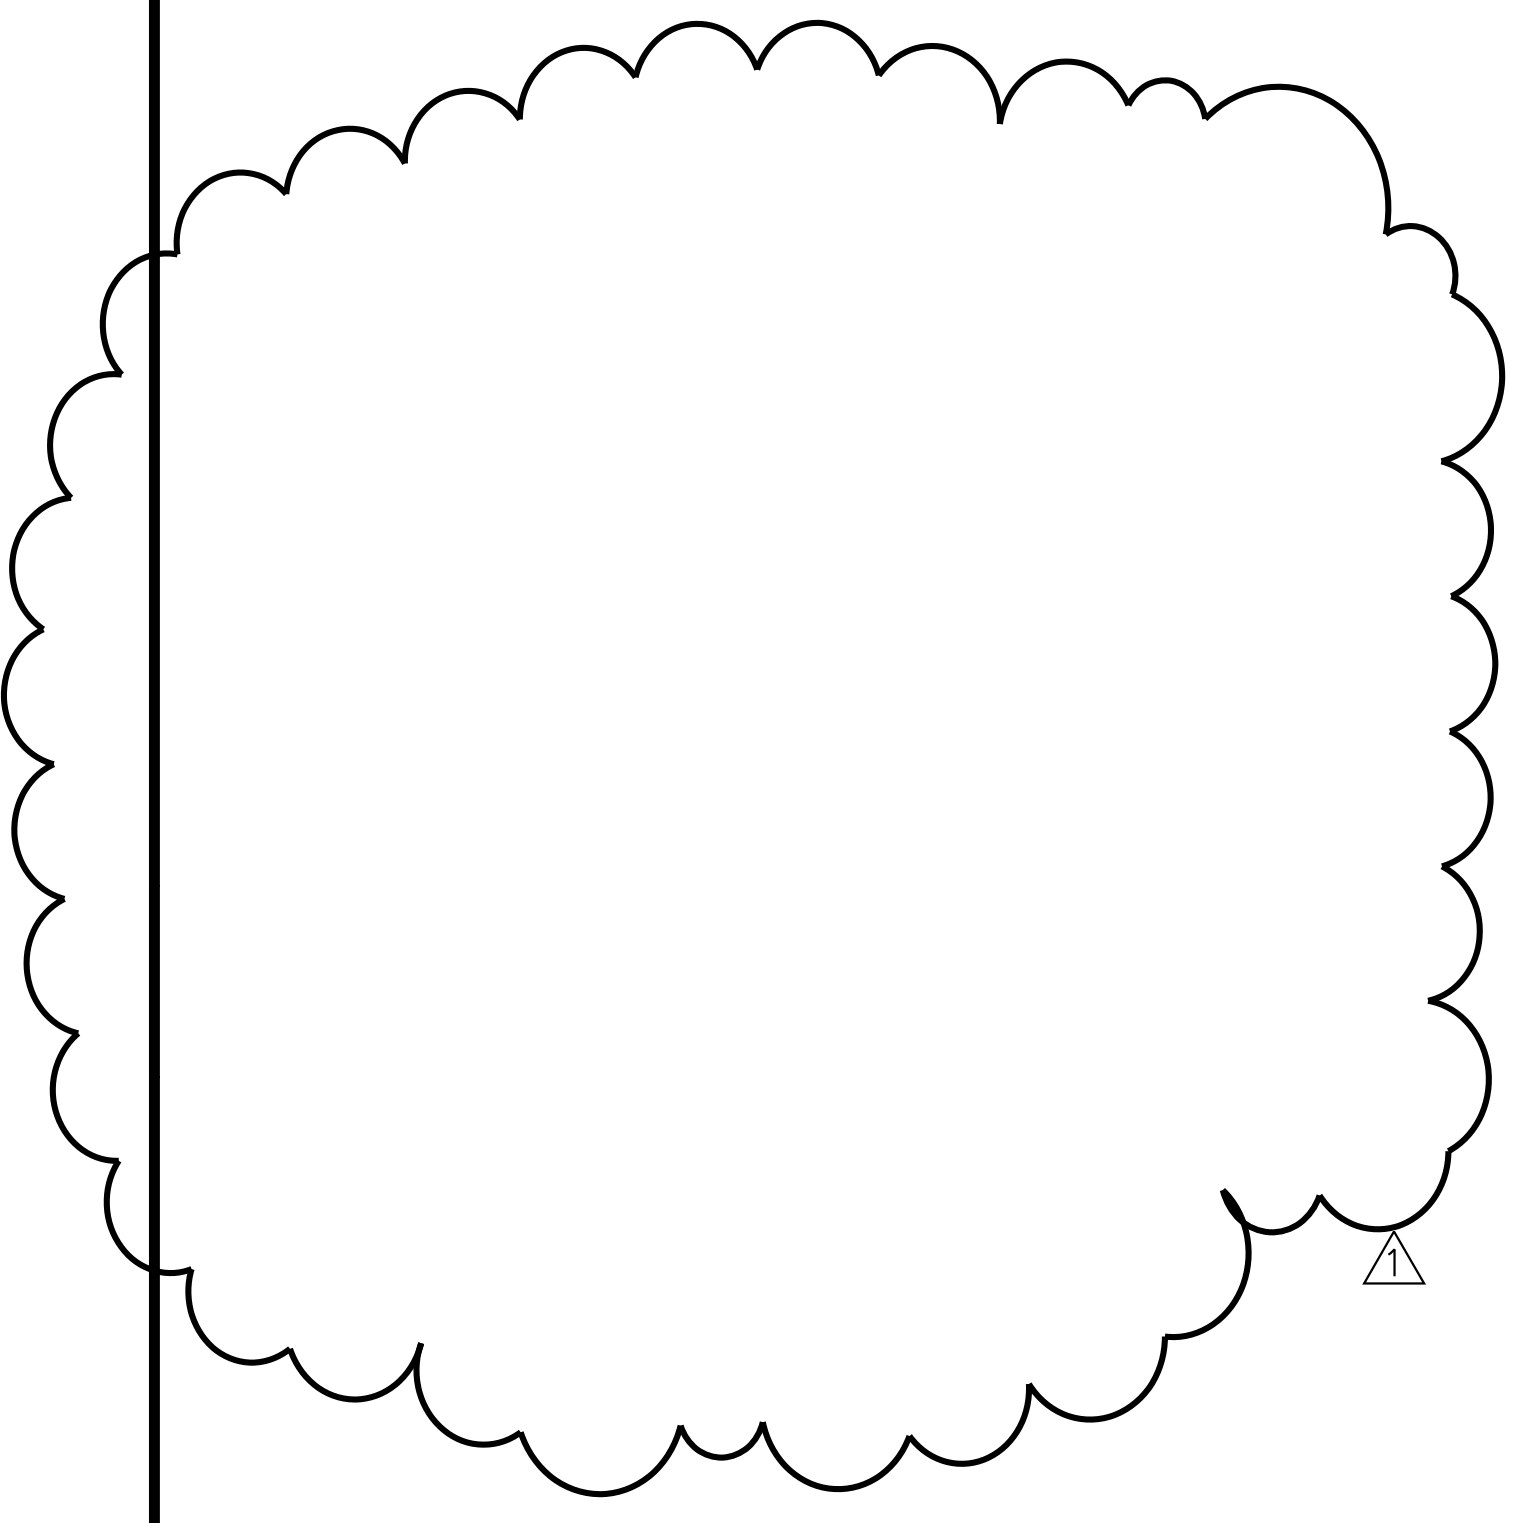


**L VANITY COUNTER**  
3/4" = 1'-0"

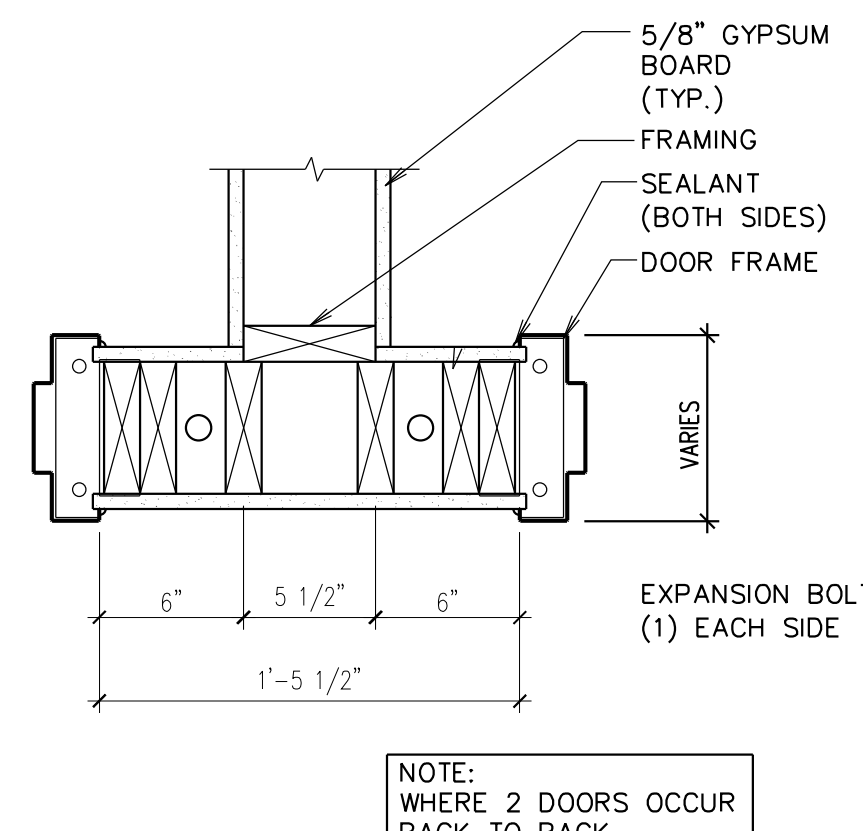

**M ANCHOR DETAIL**  
1 1/2" = 1'-0"

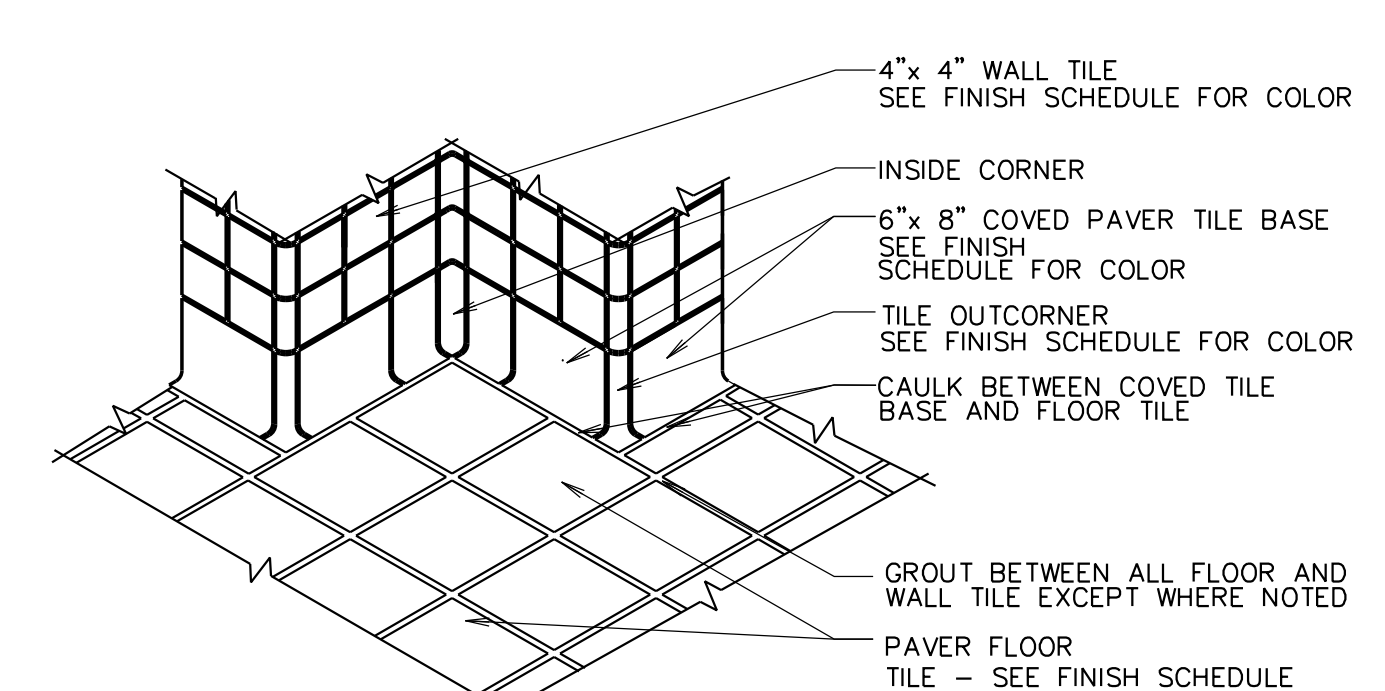

**N CORNER TILE DETAIL TYP.**  
1/4" = 1'-0"

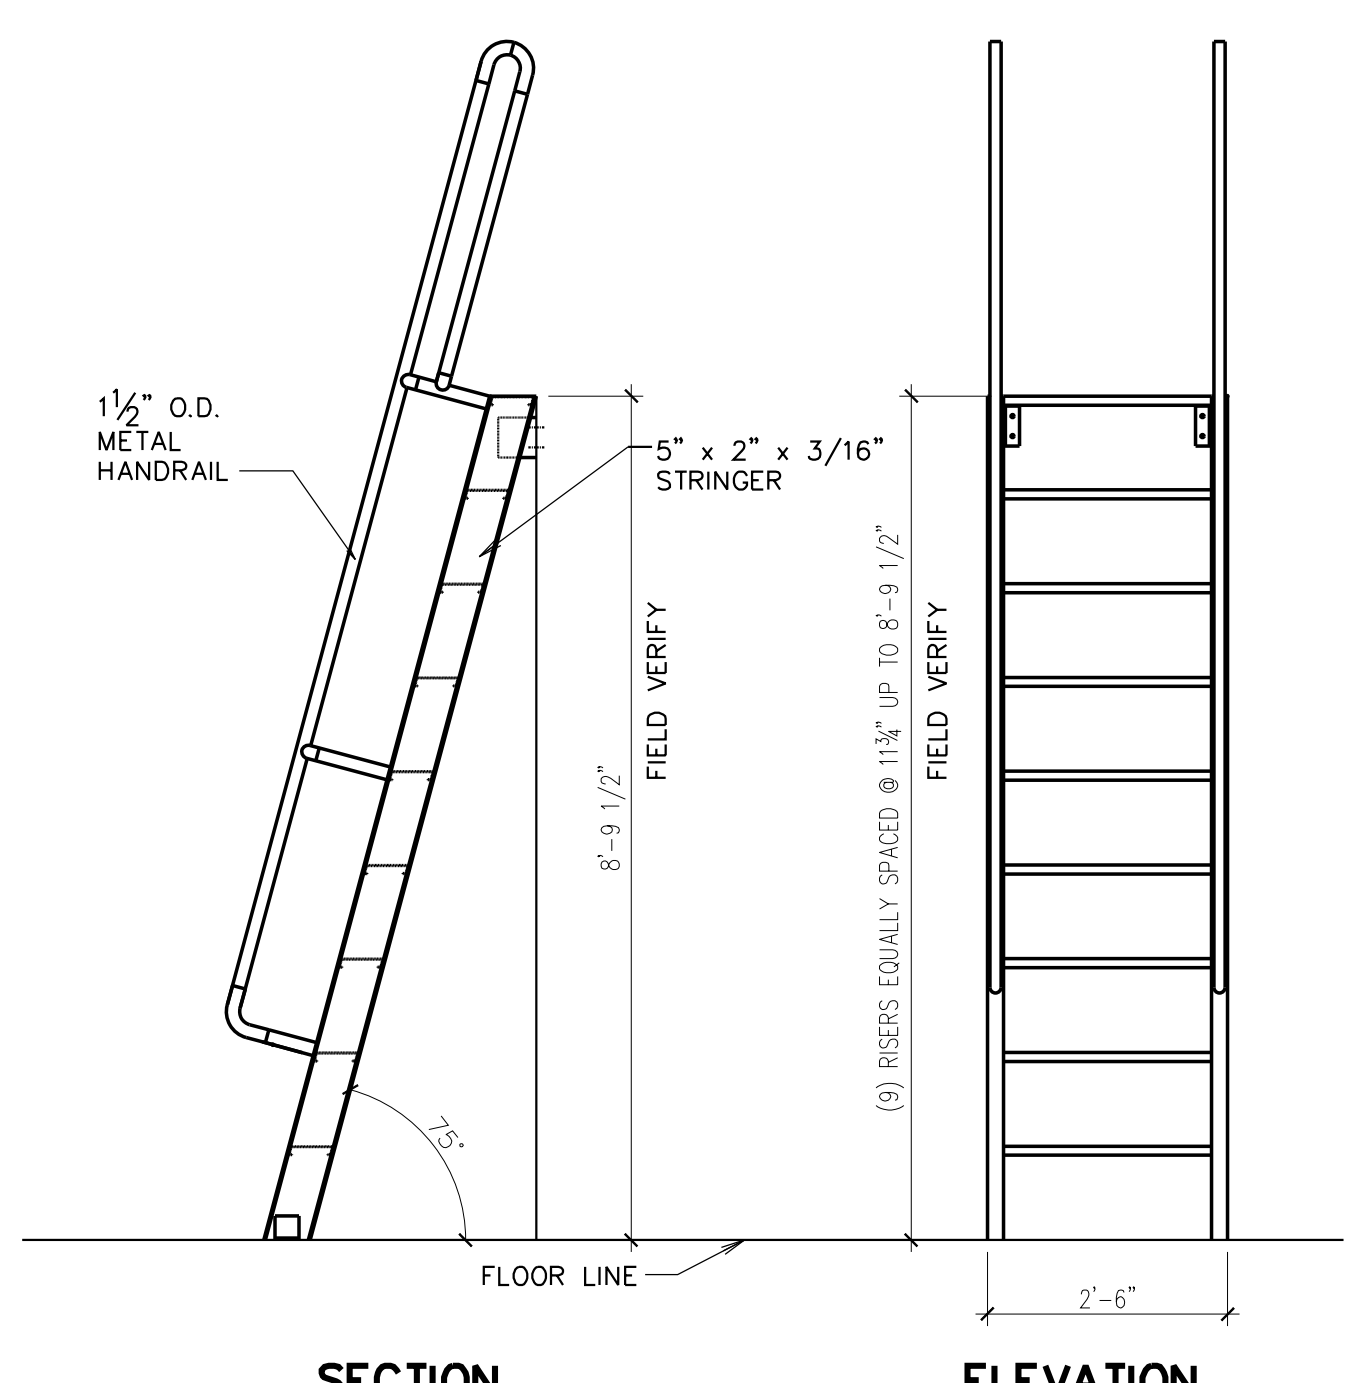

**P SHIPS LADDER**  
1/2" = 1'-0"

Architect/ Engineer:  
**AZAR • WALSH**  
ARCHITECTS  
American Institute of Architects AIA  
401 CHERRY STREET SUITE 700  
Macon, Georgia 31201 - USA  
TEL: 478 755 7111  
FAX: 478 755 9192  
www.azarwalsh.com

Stamp:  
STATE OF GEORGIA  
J. KEVIN WALSH  
CERTIFICATE NO. 8833  
REGISTERED ARCHITECT

THOMASTON, GA BRANCH  
JONESBORO, GA STAKE  
HWY. 36 nr ROCK HILL SCHOOL ROAD  
THOMASTON, GA. 30286

Project for:  
THE CHURCH OF  
**JESUS CHRIST**  
OF LATTER-DAY SAINTS

NO.	DATE	DESCRIPTION

Architect Project Number:  
0805  
Plan Series:  
FAY-170-02-[07]-02  
Project Number:  
500-0881-08020101

Sheet Title:  
**ARCHITECTURAL  
DETAILS**

Sheet:  
**A502**  
Of 33

Date: MAR. 16, 2009