




A DETAIL
1 1/2" = 1'-0"

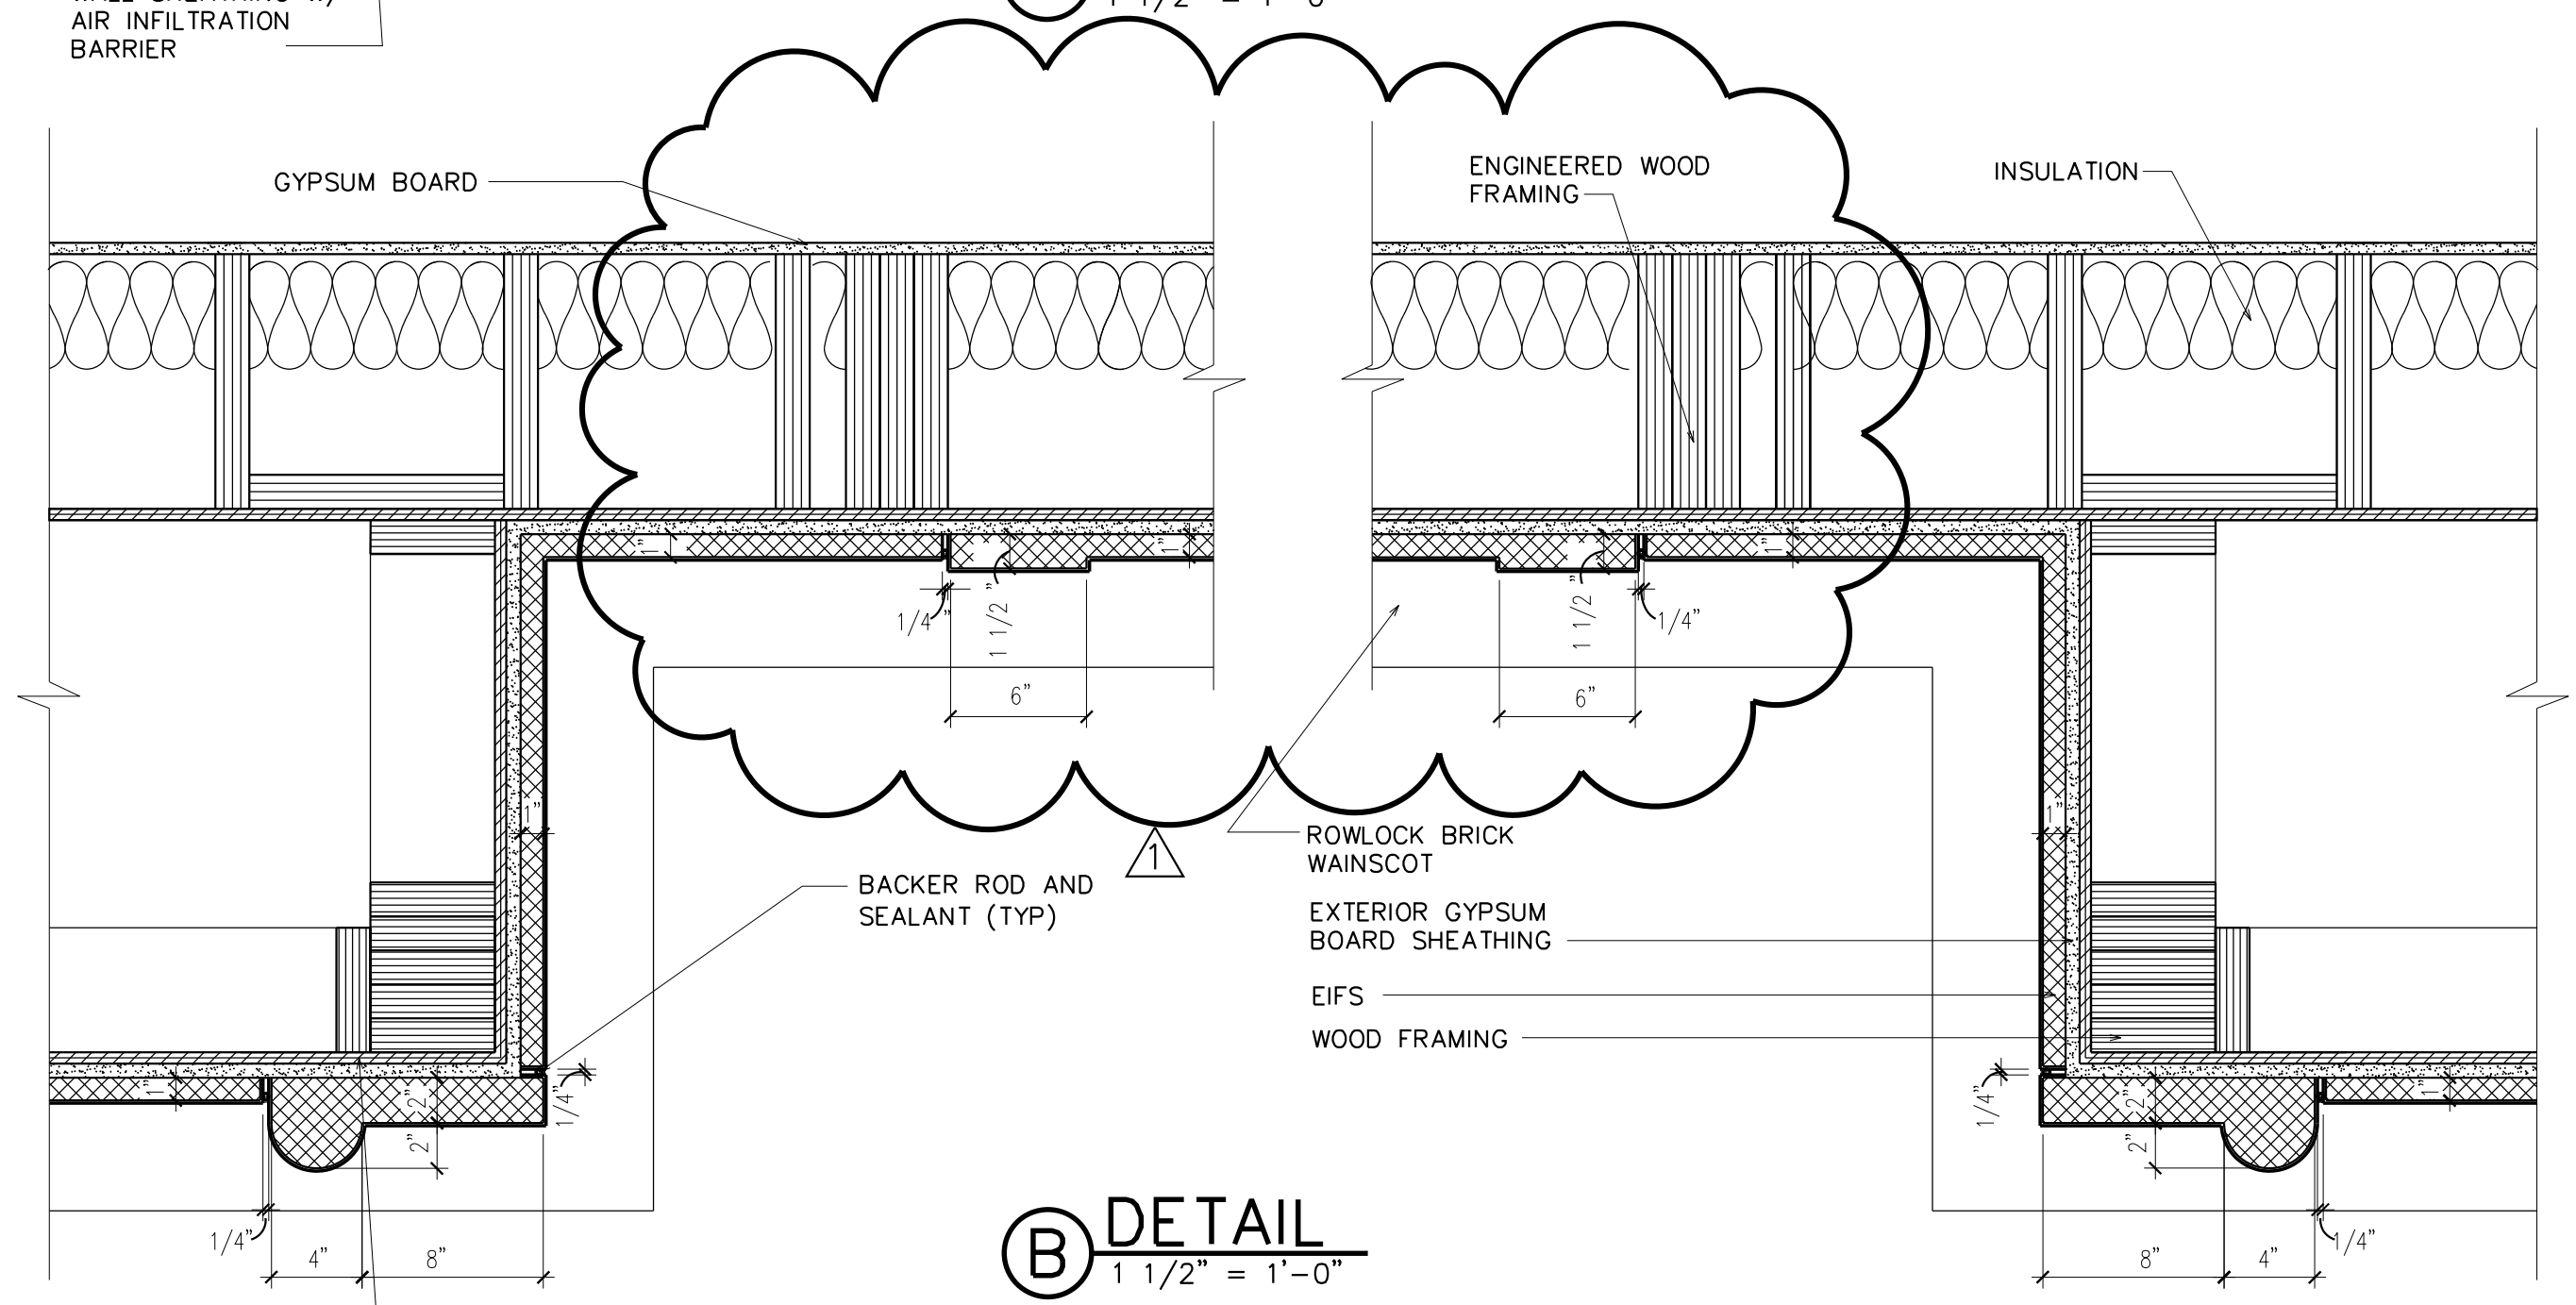

B DETAIL
1 1/2" = 1'-0"

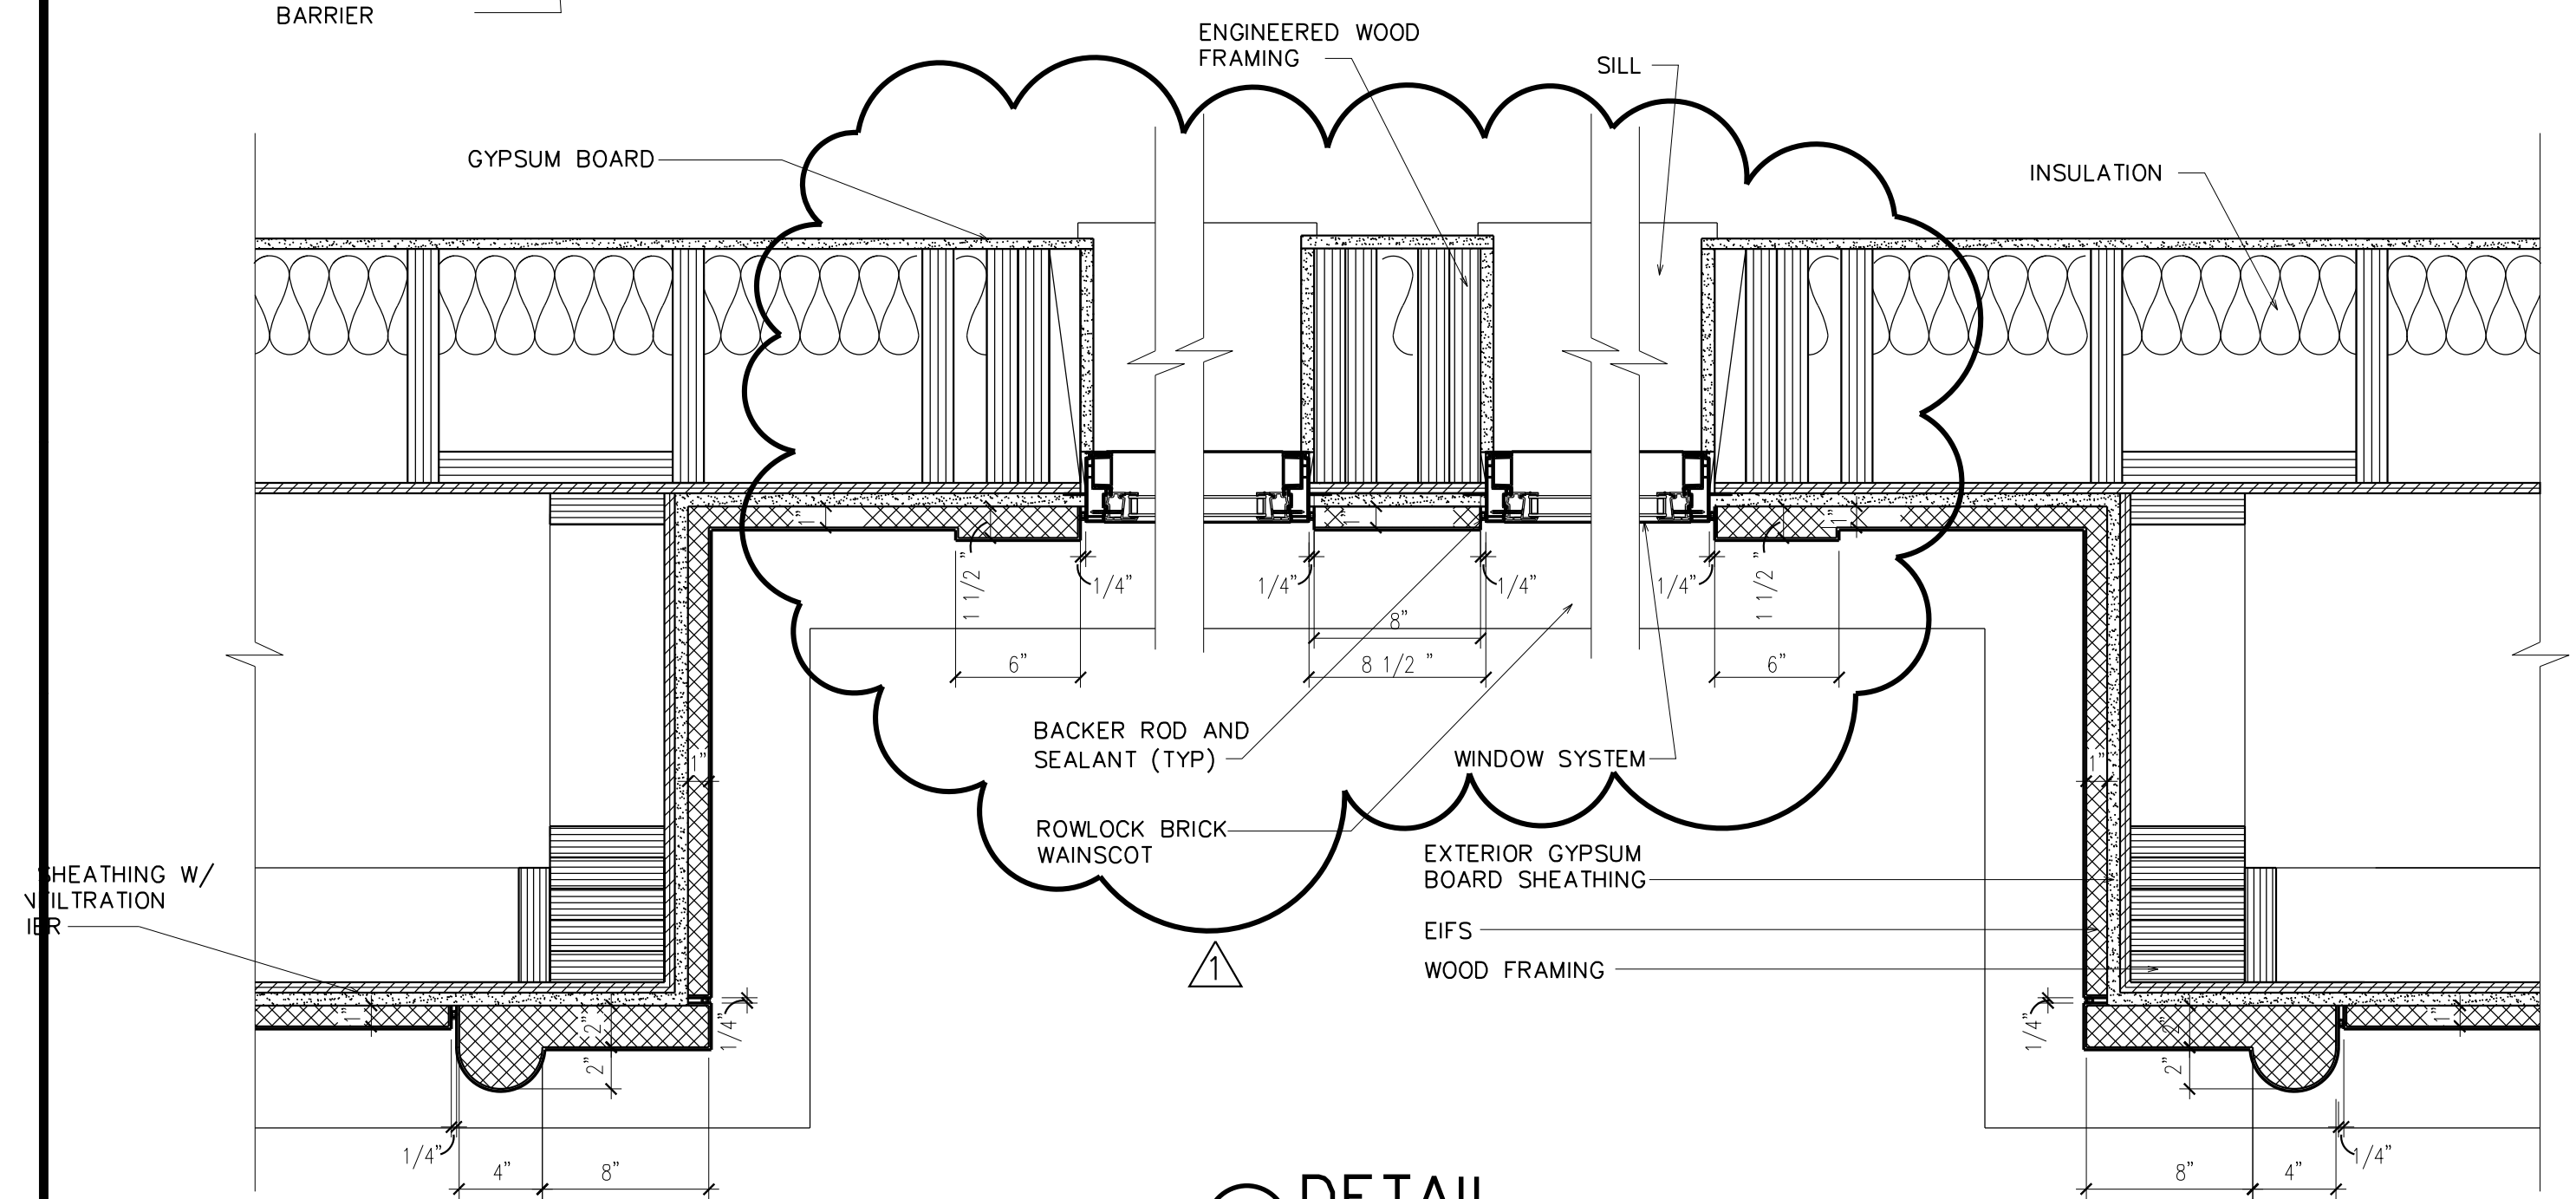

C DETAIL
1 1/2" = 1'-0"

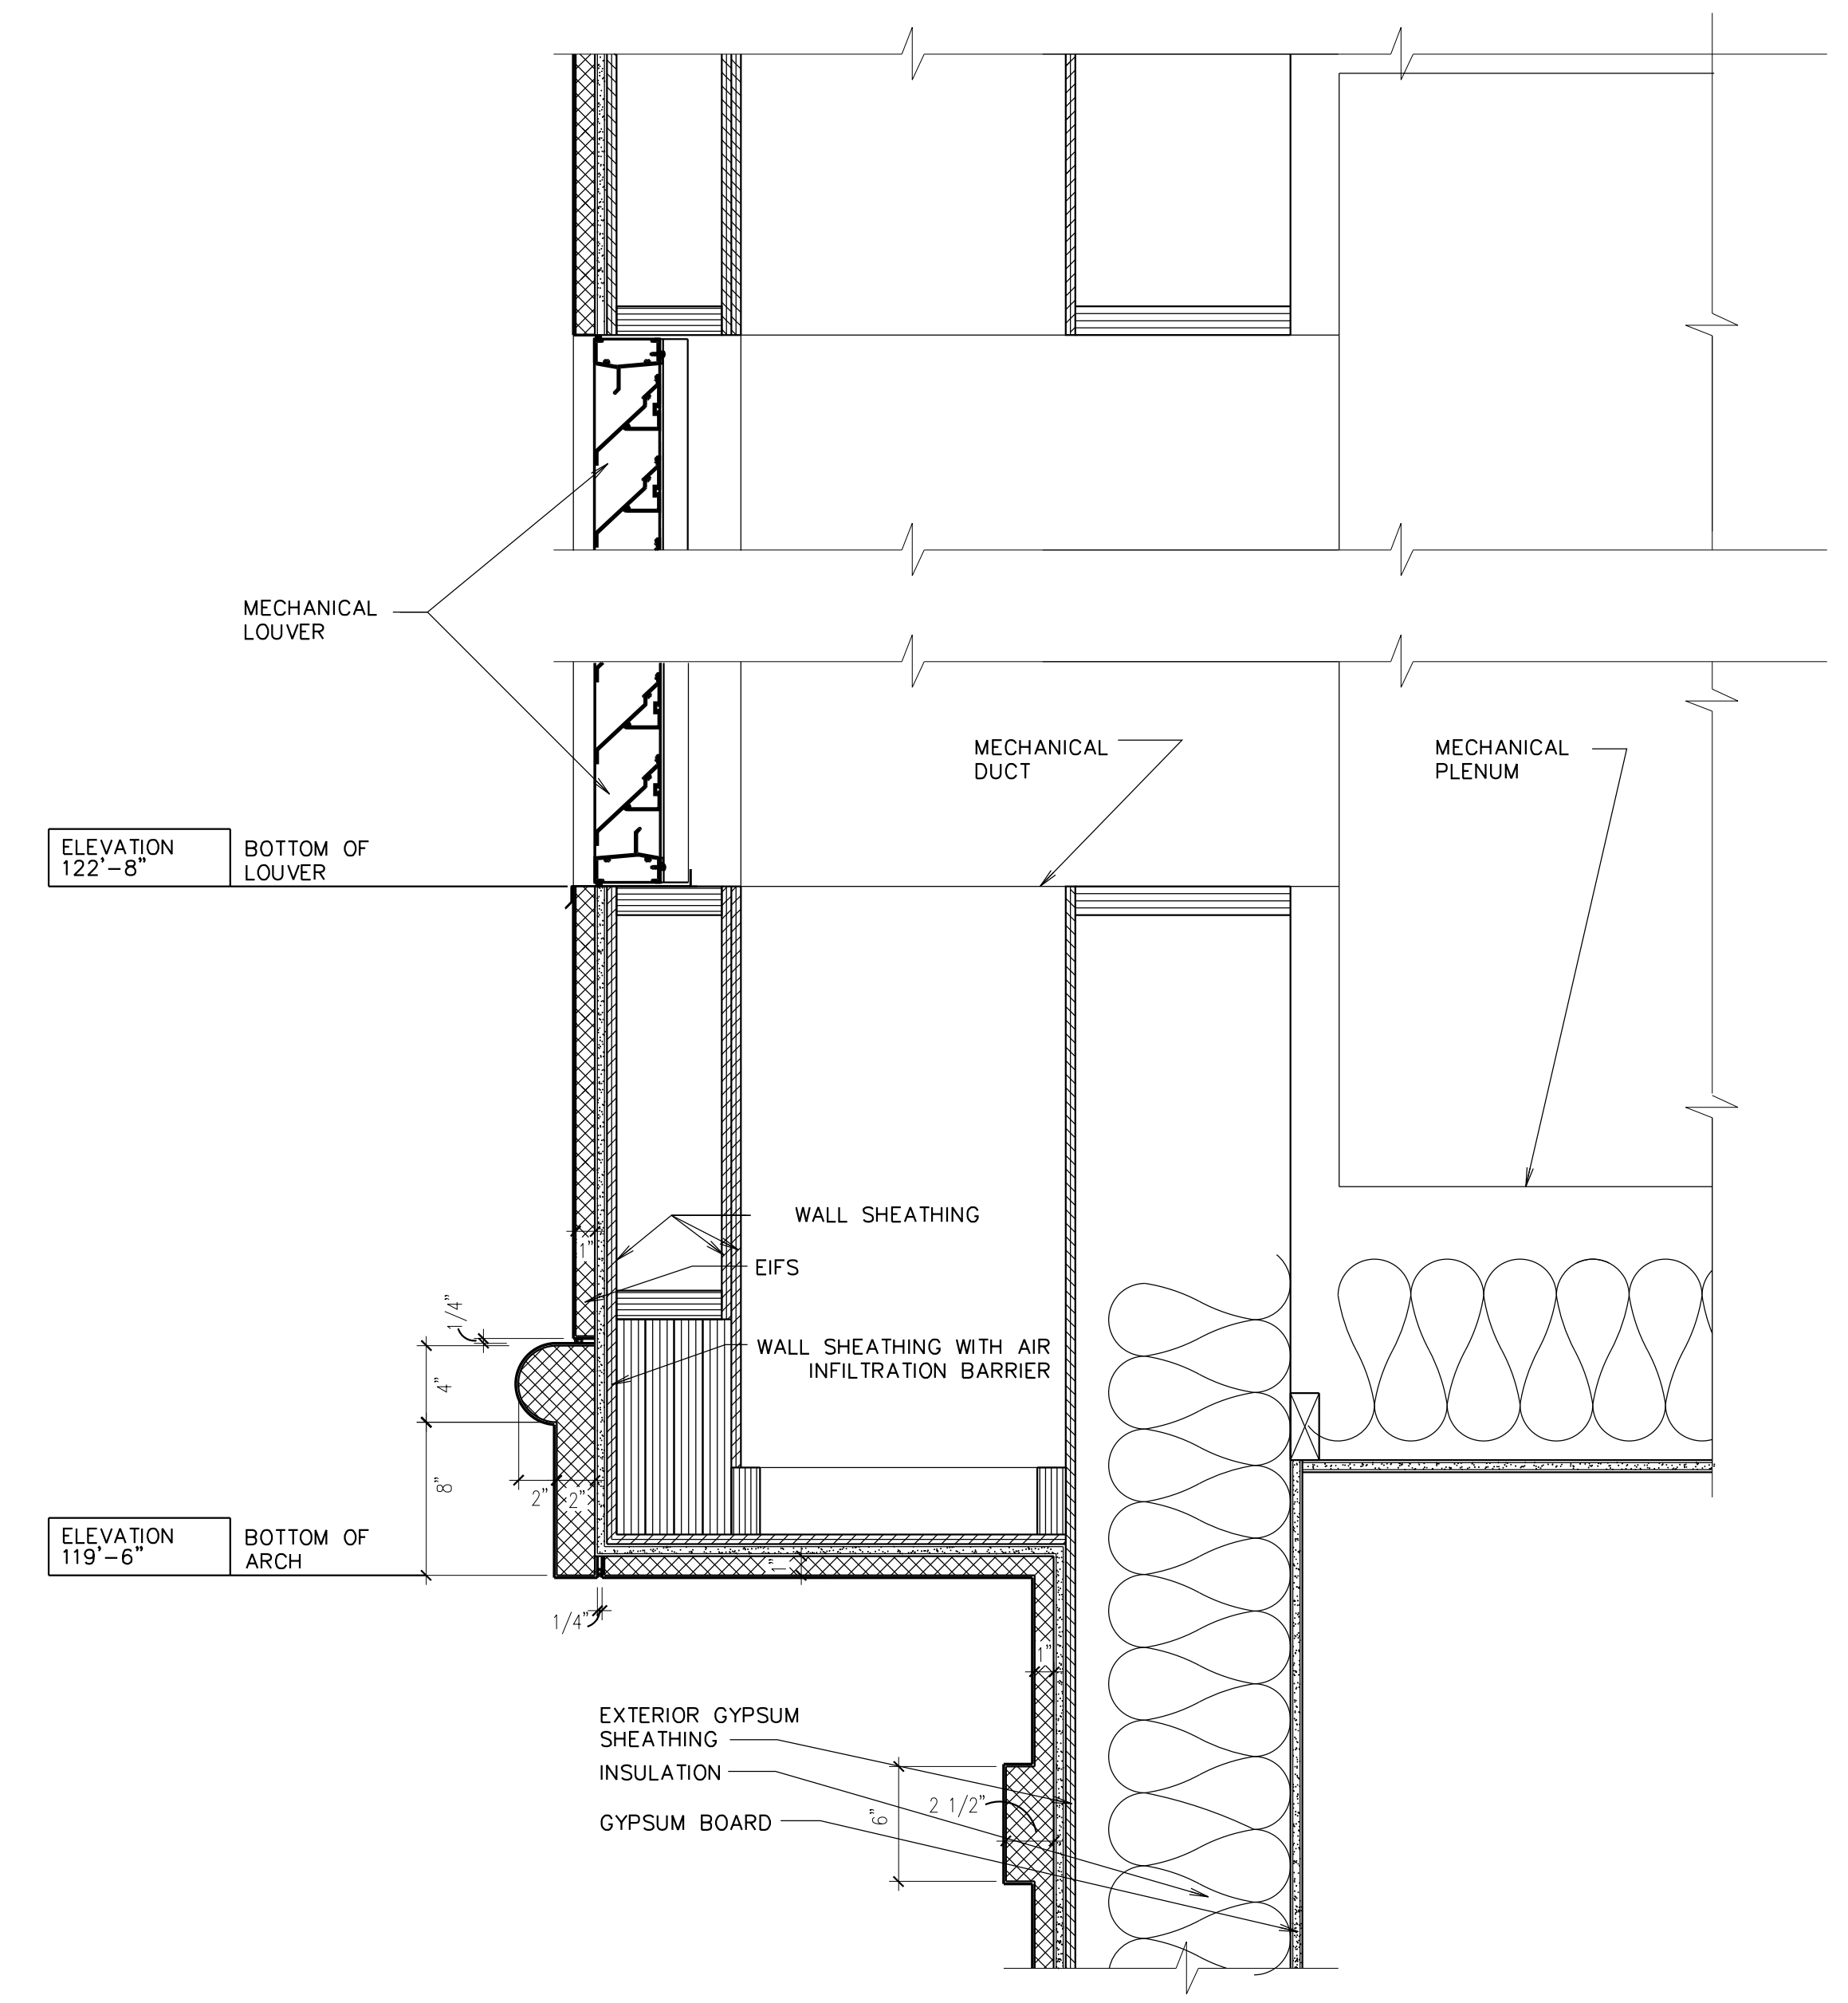

D DETAIL
1 1/2" = 1'-0"

Architect/Engineer:
AZAR • WALSH
ARCHITECTS
American Institute of Architects AIA
401 CHERRY STREET, SUITE 700
MACON, GEORGIA 31201 - USA
TEL: 478 252 7117 FAX: 478 755 9192
E-MAIL: info@azarwalsh.com

Stamp:
STATE OF GEORGIA
J. KEVIN WALSH
REGISTRATION NO. 8883
REGISTERED ARCHITECT

Project for:
THE CHURCH OF JESUS CHRIST OF LATTER-DAY SAINTS
THOMASTON, GA BRANCH
JONESBORO, GA STAKE
HWY. 36 nr ROCK HILL SCHOOL ROAD
THOMASTON, GA. 30286

Architect Project Number: 0805
Plan Series: **FAY-170-02-[07]-02**
Project Number: 500-0881-08020101

NO.	DATE	REVISIONS	DESCRIPTION

Sheet Title:
EIFS DETAILS

Sheet:
A544
Of 33

Date: MAR. 16, 2009