


| NO. | DATE | REVISIONS | BY | CHKD | DESCRIPTION |
|-----|-------|-----------|----|------|-------------|
| 03 | 23-10 | VER. 3 | | | |

Architect Project Number:
 0805
 Plan Series:
 FAY-170-02-[07]-02
 Project Number:
 500-0881-08020101


Sheet Title:
BUILDING SECTIONS

Sheet:
A301
 Of 33

Date: MAR. 16, 2009

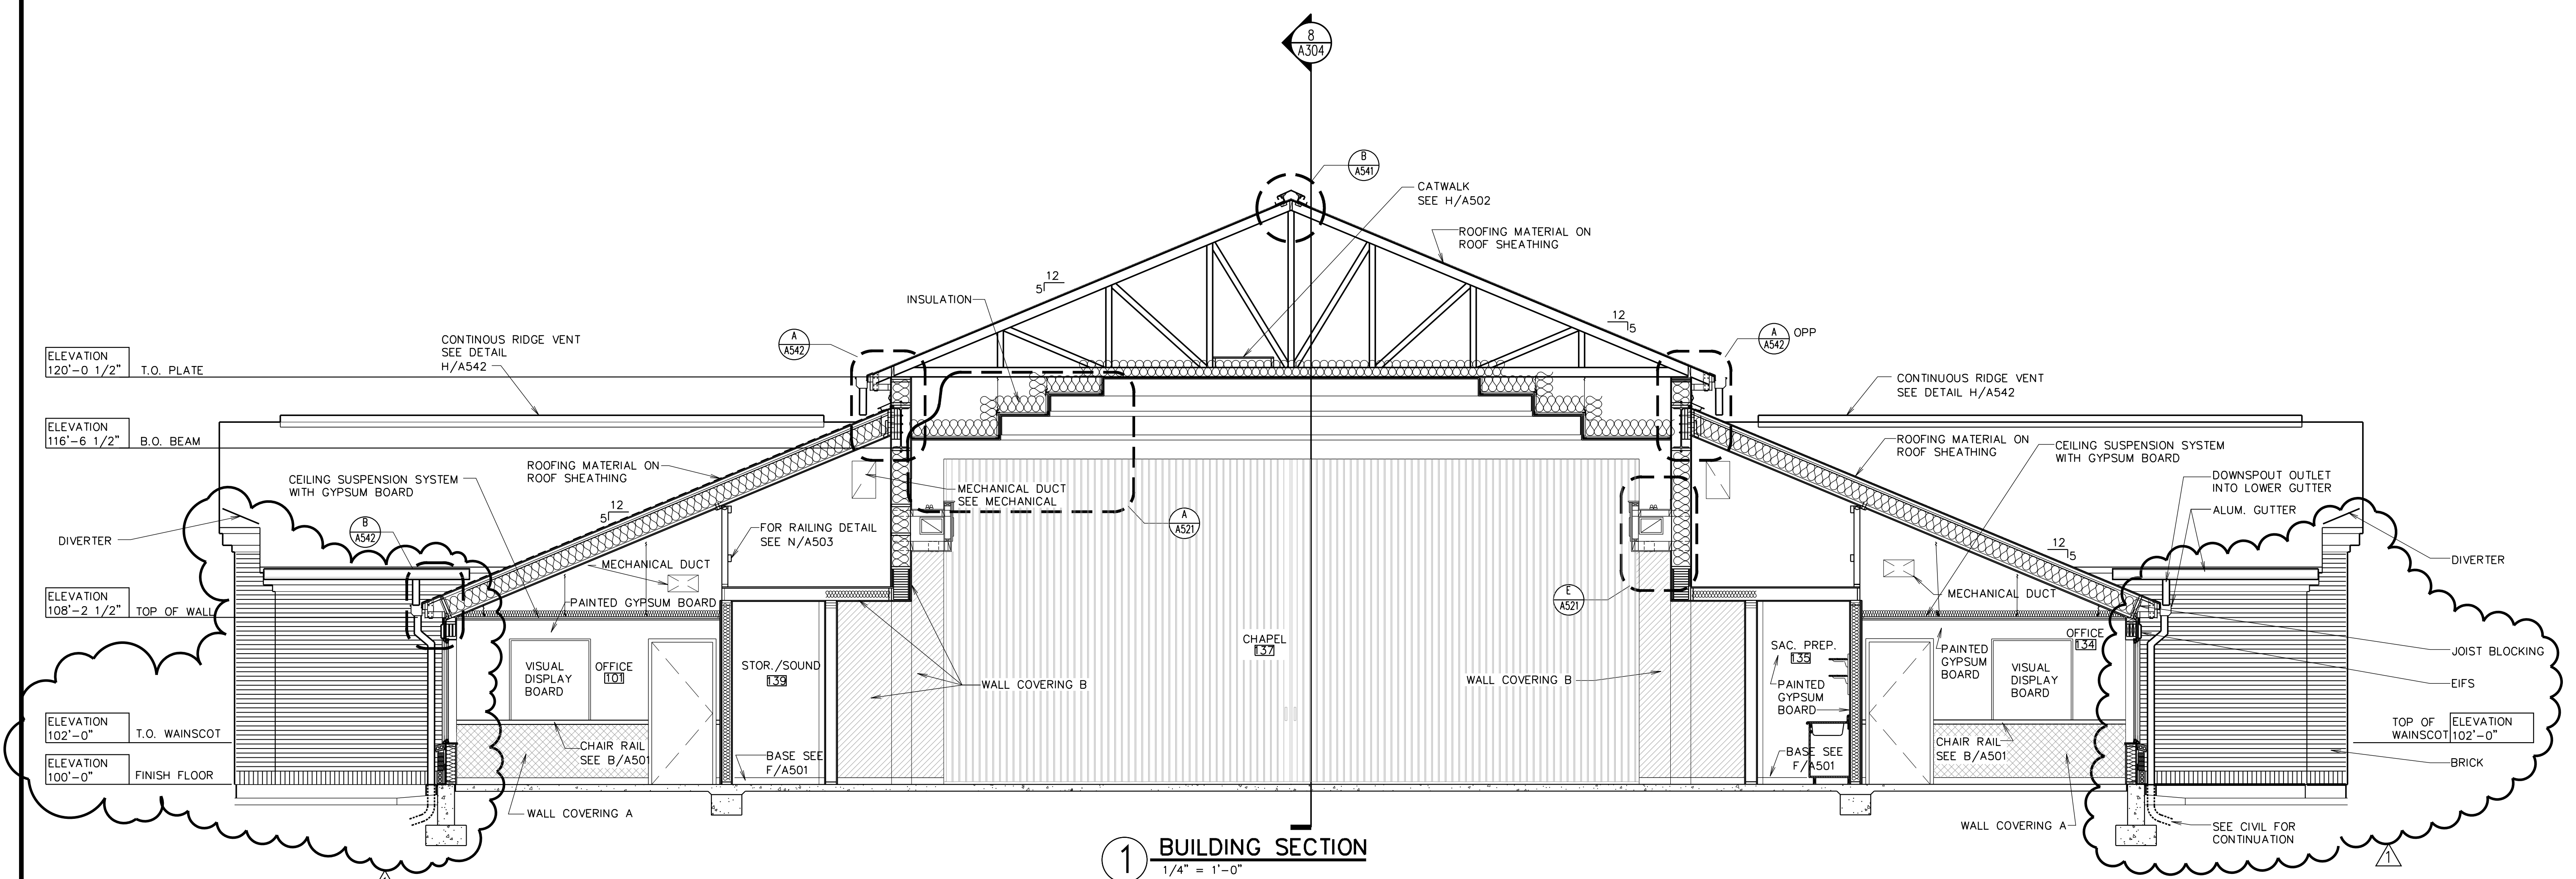

1 BUILDING SECTION
 1/4" = 1'-0"

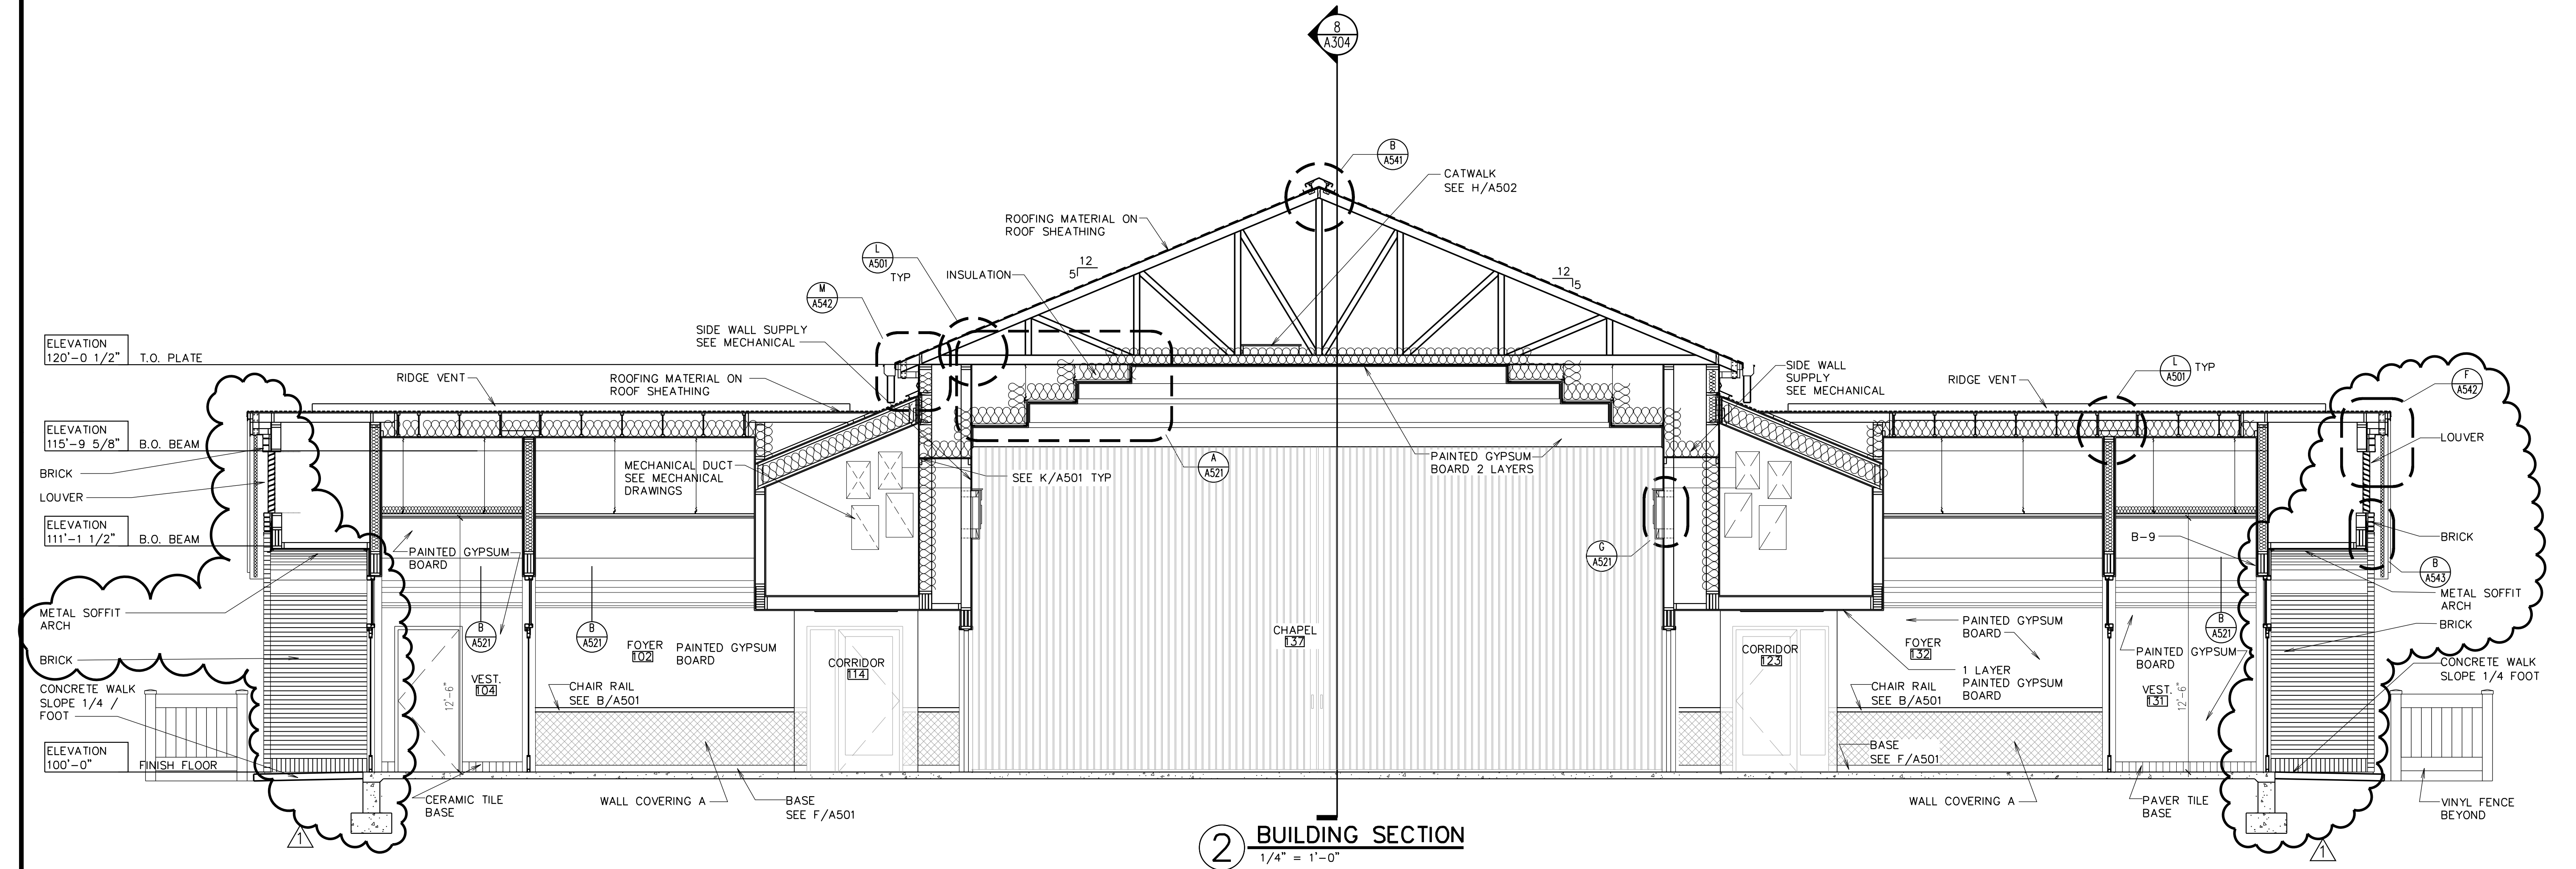

2 BUILDING SECTION
 1/4" = 1'-0"