


3 BUILDING SECTION
1/4" = 1'-0"

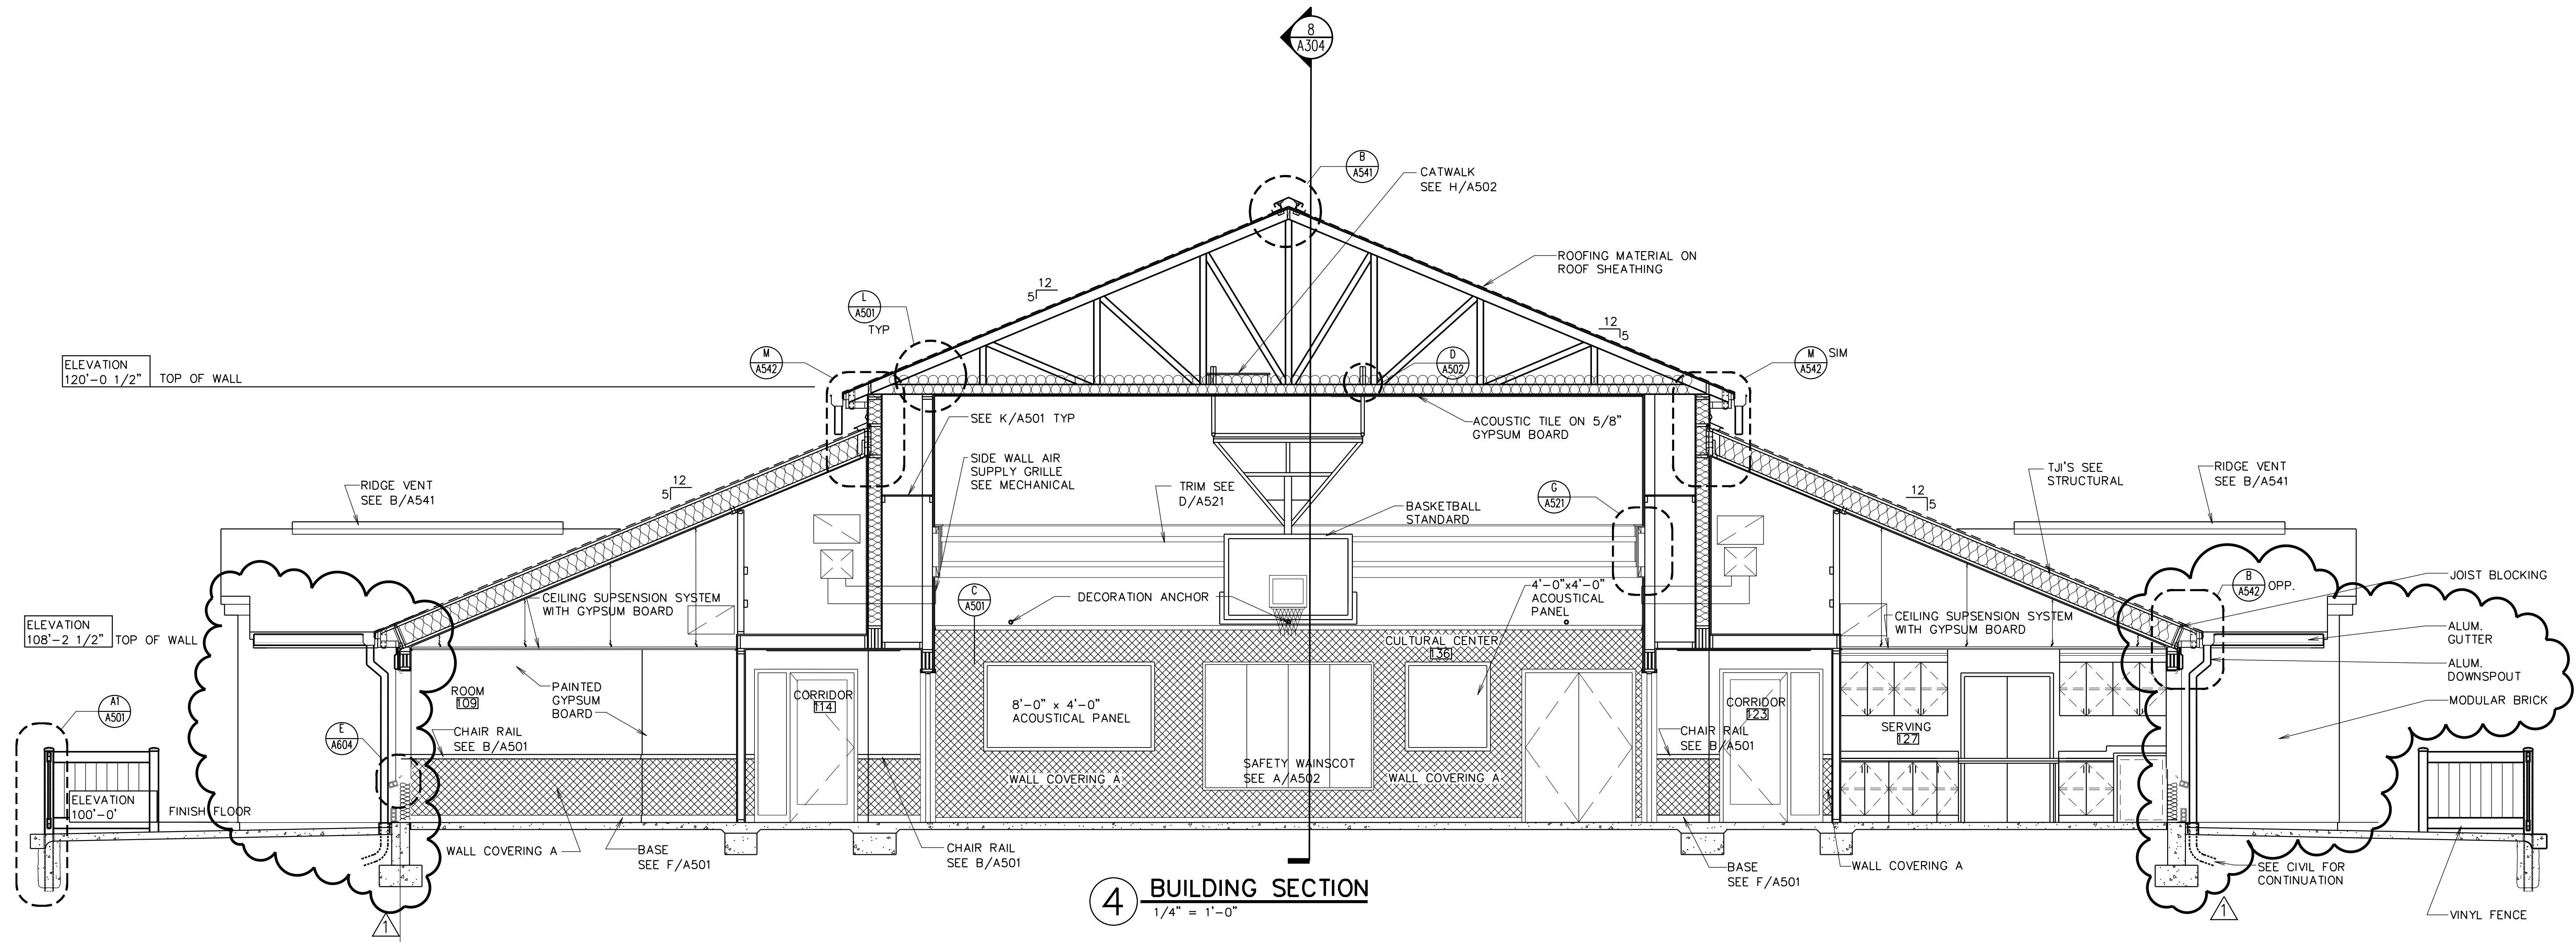


4 BUILDING SECTION
1/4" = 1'-0"

Architect/Engineer:



401 CHERRY STREET SUITE 700
Macon, Georgia 31201 USA
TEL: 478 750 7117
FAX: 478 750 6192
E-MAIL: mwalsh@azarwalsh.com

Stamp:

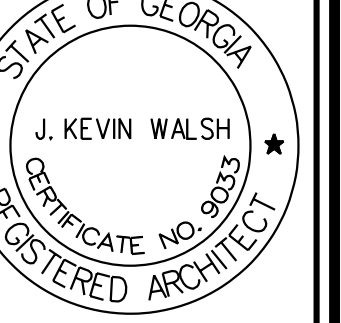

THOMASTON, GA BRANCH
JONESBORO, GA STAKE
HWY. 36 nr ROCK HILL SCHOOL ROAD
THOMASTON, GA. 30286

Project for:
THE CHURCH OF JESUS CHRIST OF LATTER-DAY SAINTS

NO.	DATE	REVISIONS
1	03-23-10	VER. 3 REVISIONS

Architect Project Number: 0805
Plan Series: **FAY-170-02-[07]-02**
Project Number: 500-0881-08020101

Sheet Title:
BUILDING SECTIONS

Sheet:
A302

Of 33

Date: MAR. 16, 2009