



**8 BUILDING SECTION**  
1/4" = 1'-0"

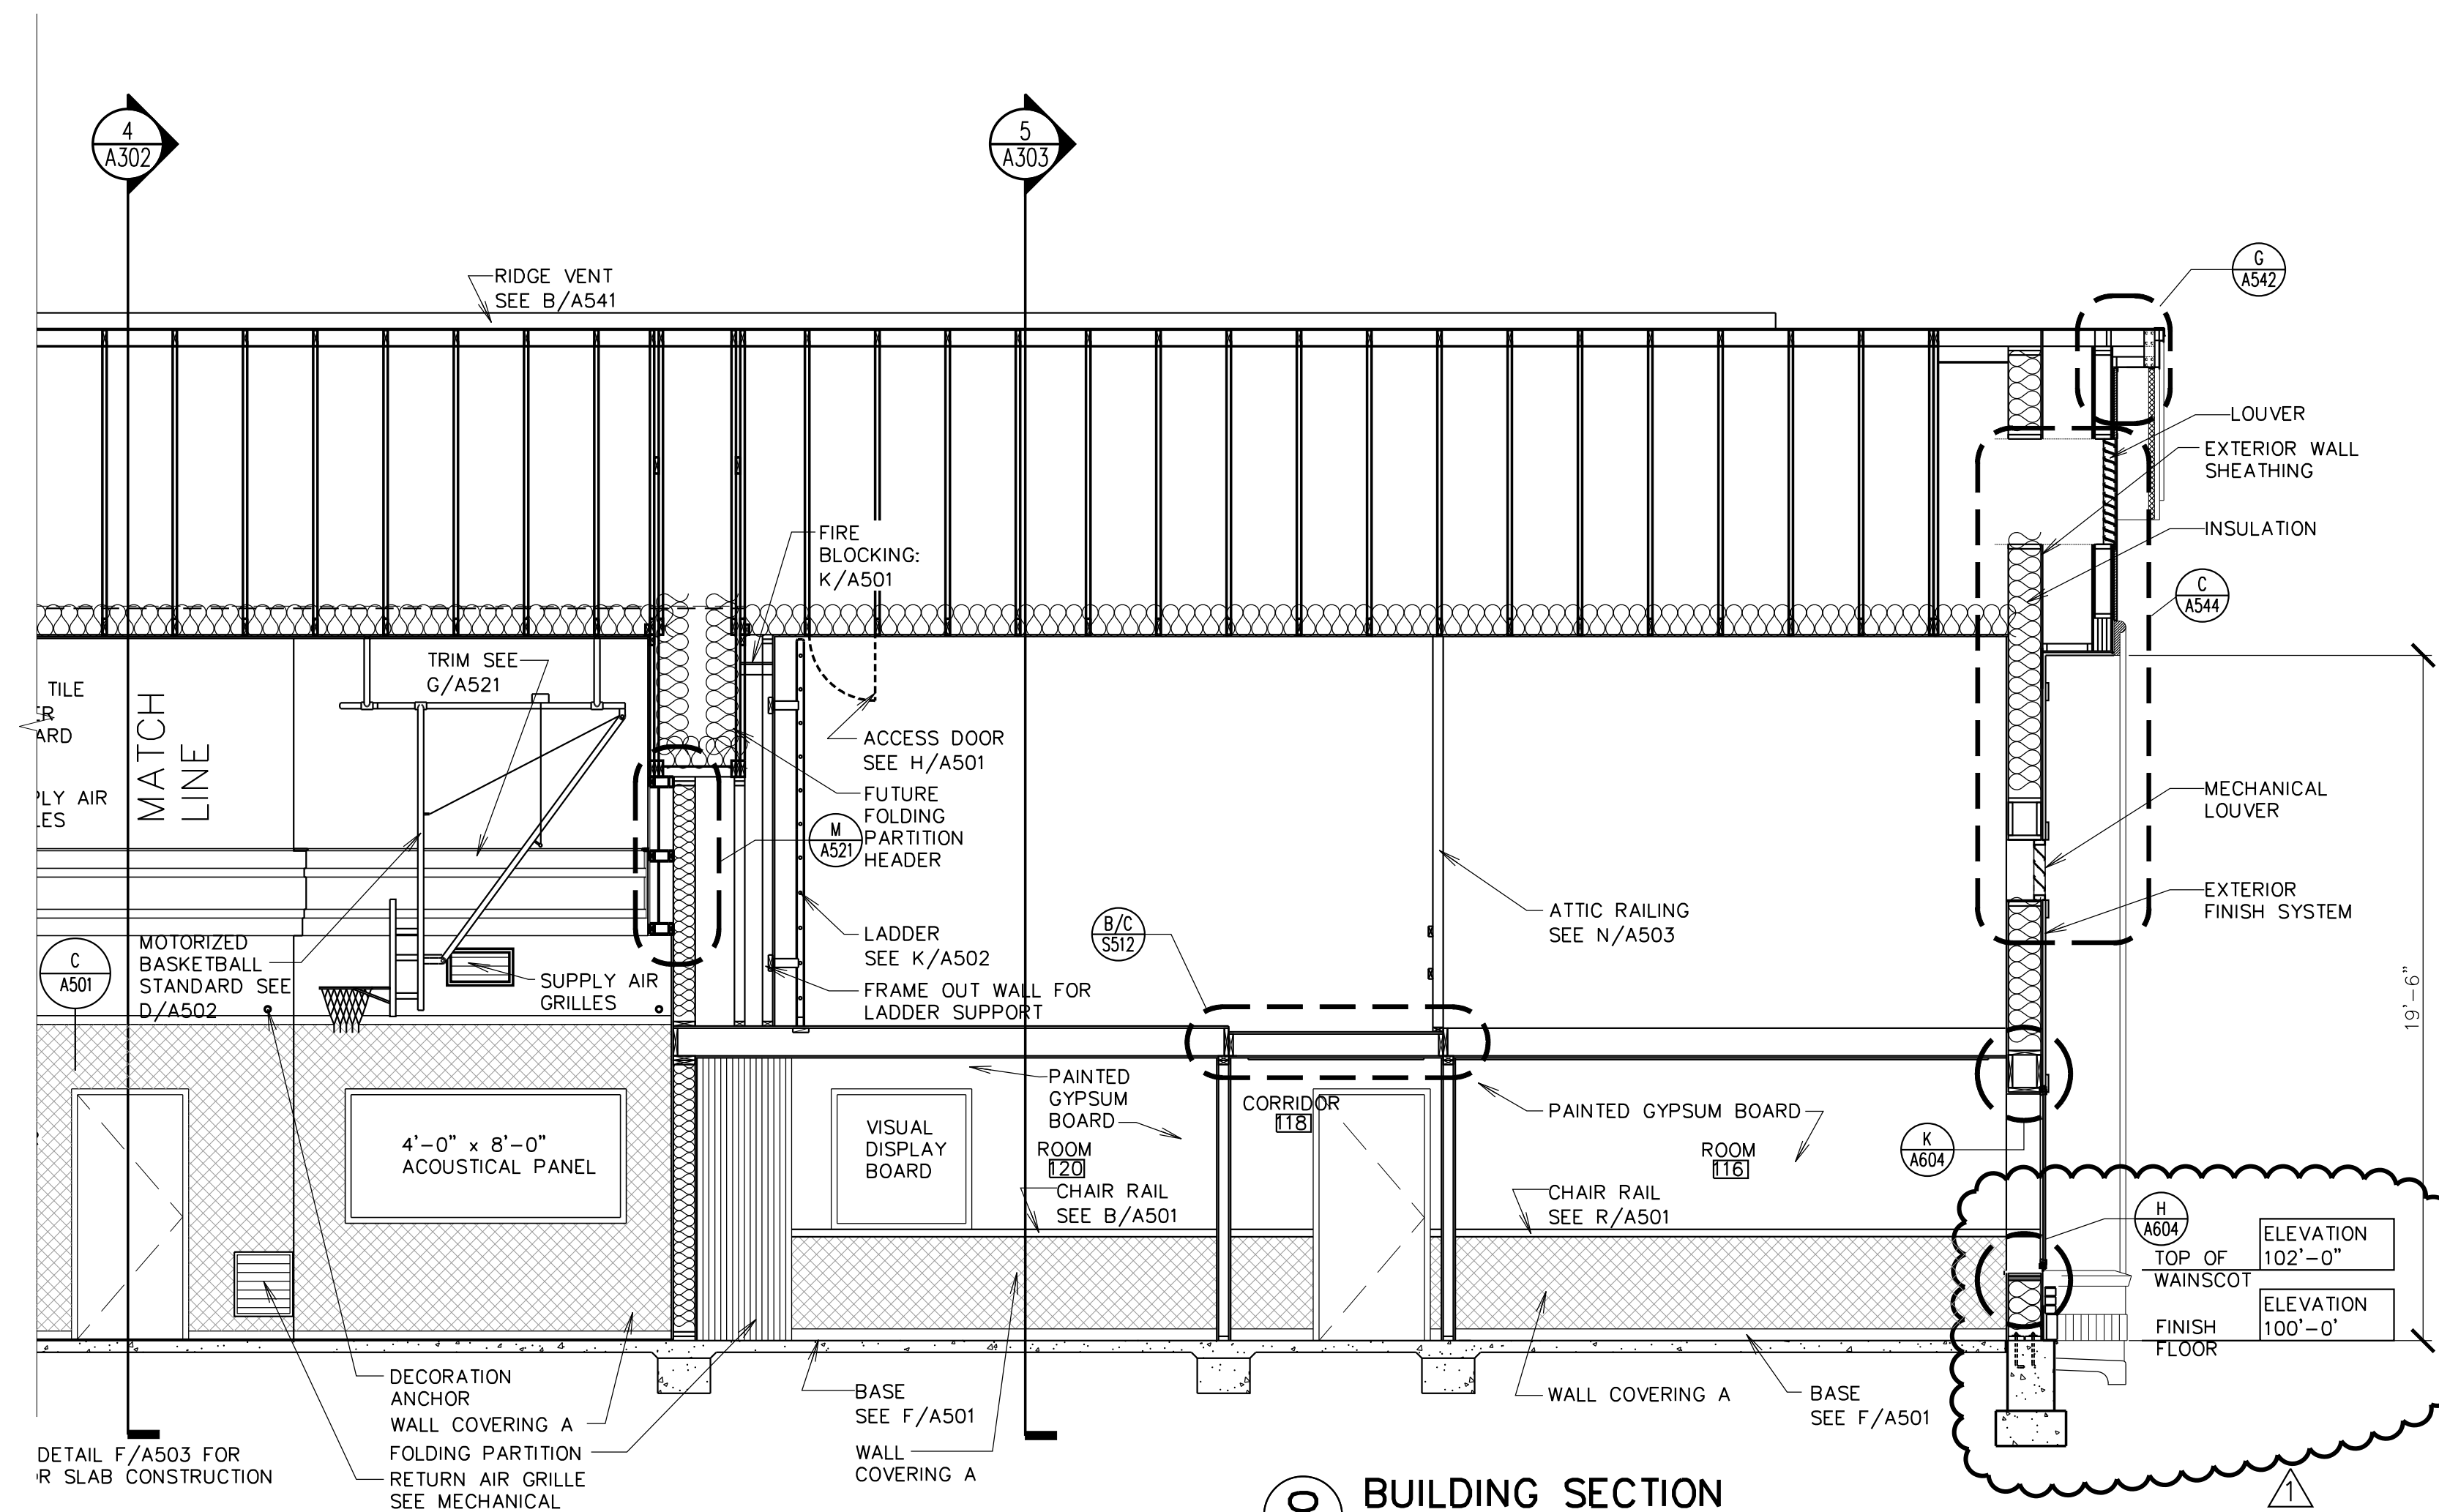

**8 BUILDING SECTION**  
1/4" = 1'-0"

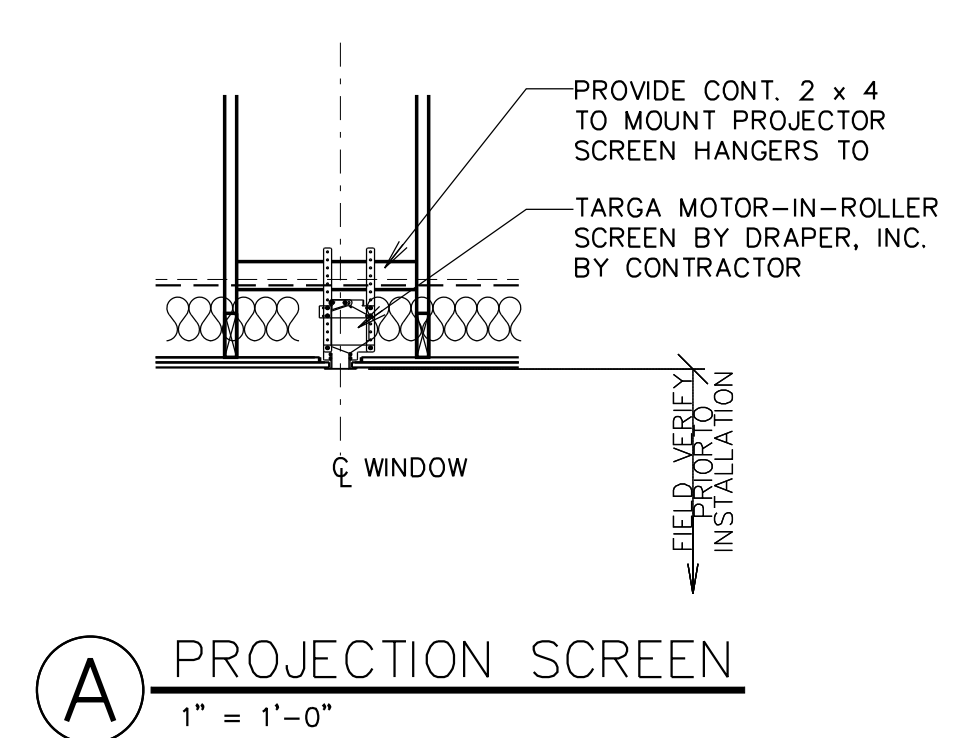

**A PROJECTION SCREEN**  
1" = 1'-0"

Architect/Engineer:  
**AZAR WALS**  
ARCHITECTS  
American Institute of Architects AIA  
401 CHERRY STREET SUITE 700  
MACON, GEORGIA 31201 USA  
TEL: 478 750 7117 FAX: 478 750 6192  
E-MAIL: [info@azarwalsh.com](mailto:info@azarwalsh.com)

Stamp:  
STATE OF GEORGIA  
J. KEVIN WALSH  
REGISTRATION NO. 0883  
REGISTERED ARCHITECT

**THOMASTON, GA BRANCH**  
**JONESBORO, GA STAKE**  
HWY. 36 nr ROCK HILL SCHOOL ROAD  
THOMASTON, GA. 30286

Project for:  
**THE CHURCH OF JESUS CHRIST OF LATTER-DAY SAINTS**

NO.	DATE	REVISIONS
1	03-23-10	VER. 3 REVISIONS

Architect Project Number: 0805  
Plan Series: **FAY-170-02-[07]-02**  
Project Number: 500-0881-08020101

Sheet Title:  
**BUILDING SECTIONS**

Sheet:  
**A304**

Of 33

Date: MAR. 16, 2009