
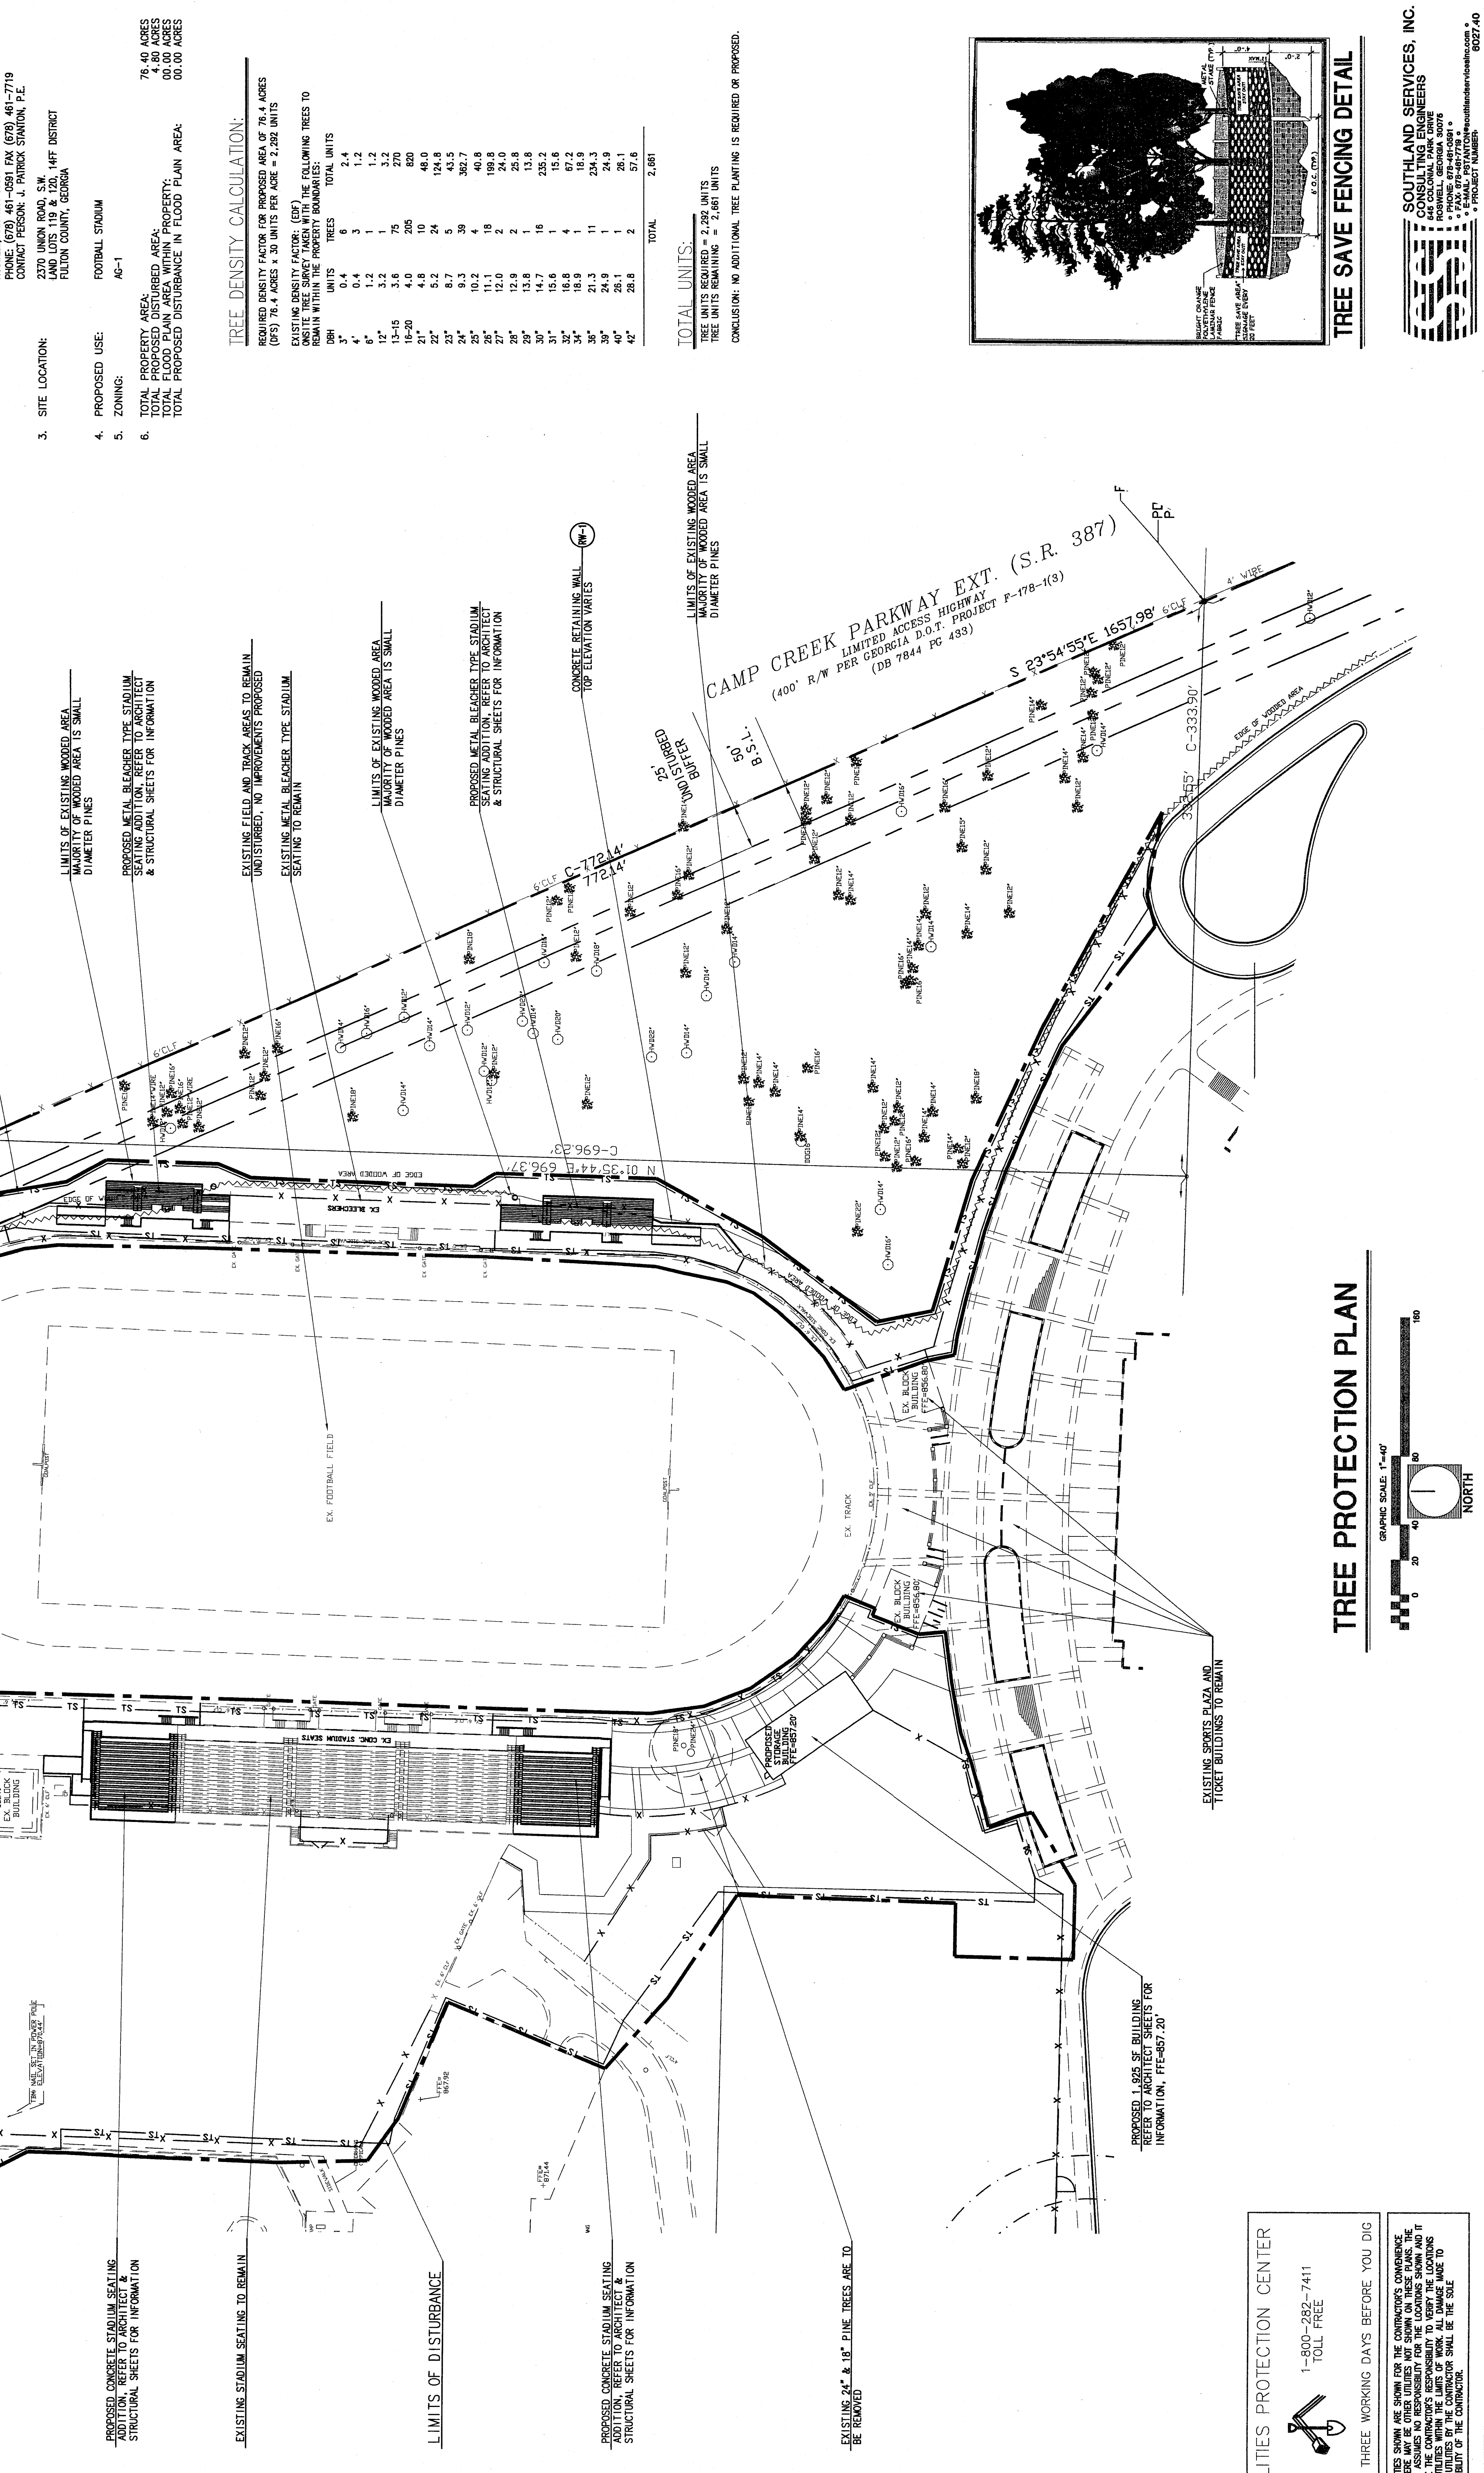


GENERAL NOTES


- OWNER/DEVELOPER:
 FULTON COUNTY BOARD OF EDUCATION
 788 CLEVELAND AVENUE SW
 ATLANTA, GA 30315
 (404) 782-3800
- ENGINEER:
 SOUTHLAND SERVICES, INC.
 545 COLONIAL PARK DRIVE
 ROSWELL, GEORGIA 30075
- SITE LOCATION:
 2370 UNION ROAD, S.W. 14FT DISTRICT
 FULTON COUNTY, GEORGIA
- PROPOSED USE:
 FOOTBALL STADIUM
- ZONINGS:
 AC-1
- TOTAL PROPERTY AREA:
 76.40 ACRES
 TOTAL PROPOSED DISTURBED AREA:
 4.80 ACRES

TREE PROTECTION NOTES:
 CONTACT THE FULTON COUNTY INSPECTOR AT (404) 782-3800 TO ADVANCE TREE CONSTRUCTION MEETING PRIOR TO ANY LAND DISTURBANCE.
 UNDISTURBED BUFFERS SHALL BE PLANTED TO BUFFER STANDARDS WHERE SPARCELY VEGETATED OR WHERE DISTURBED DUE TO APPROVED UTILITY CROSSINGS.
 REPLANTINGS ARE SUBJECT TO CITY ARBORIST APPROVAL. DO NOT PLANT TREES WITHIN THE SANITARY SEWER EASEMENT.

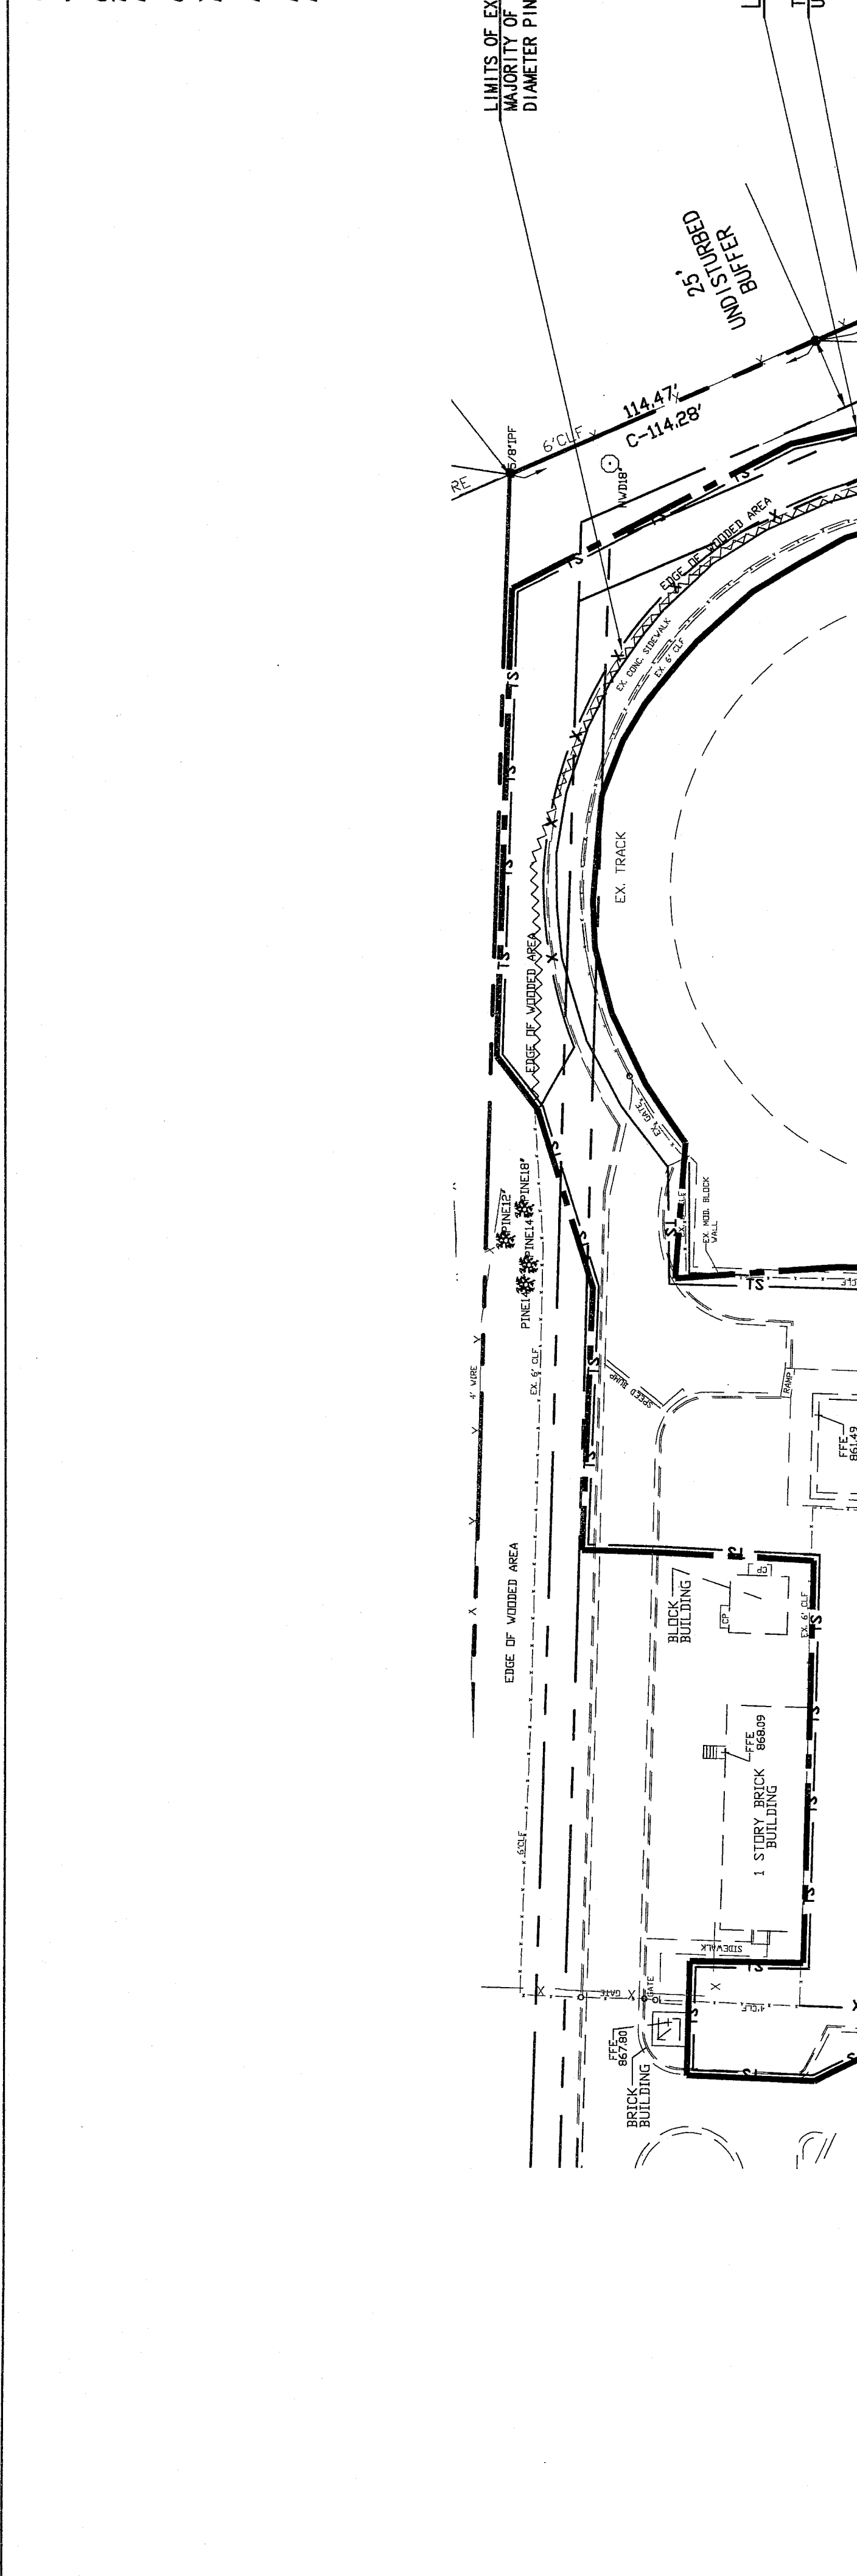

TREE DENSITY CALCULATION:

 CONCLUSION: NO ADDITIONAL TREE PLANTING IS REQUIRED OR PROPOSED.

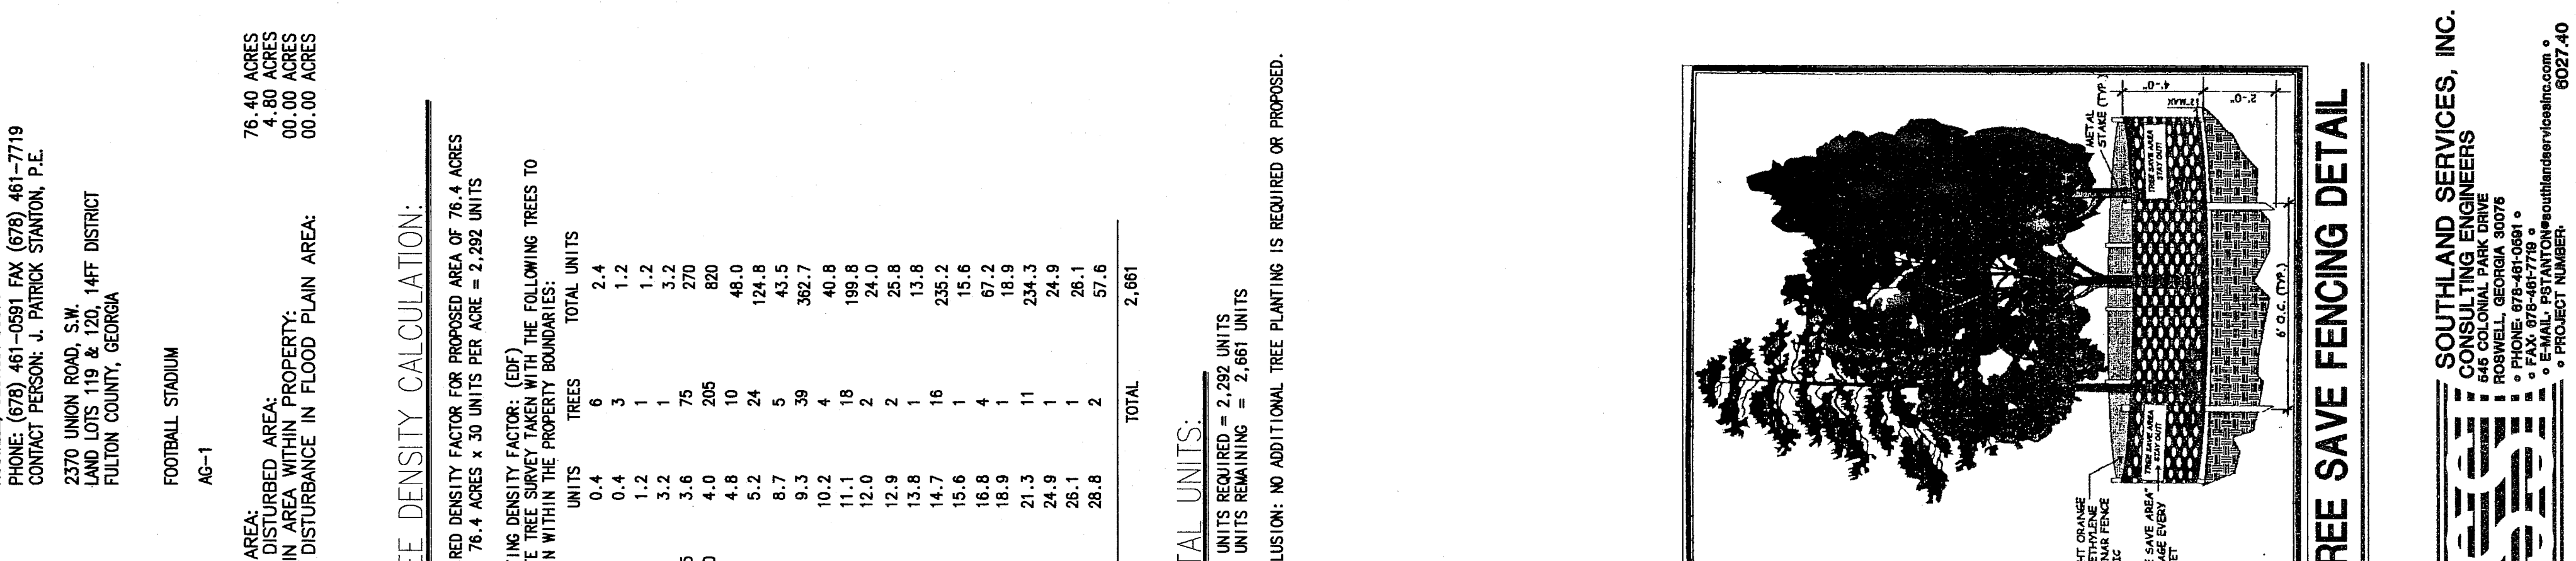

UTILITY PROTECTION CENTER
 1-800-282-7411
 TOLL FREE
 CALL THREE WORKING DAYS BEFORE YOU DIG

THE UTILITIES SHOWN ARE SHOWN FOR THE CONTRACTOR'S CONVENIENCE ONLY. THERE MAY BE OTHER UTILITIES NOT SHOWN ON THESE PLANS. THE CONTRACTOR SHALL BE RESPONSIBLE FOR VERIFYING THE LOCATIONS SHOWN AND IT SHALL BE THE CONTRACTOR'S RESPONSIBILITY TO VERIFY THE LOCATIONS AND DEPTHS OF ALL UTILITIES WITHIN THE LIMITS OF WORK. ALL DAMAGE MADE TO UTILITIES OR TO THE UNDERGROUND STRUCTURES SHALL BE THE SOLE RESPONSIBILITY OF THE CONTRACTOR.

TREE PROTECTION PLAN
 GRAPHIC SCALE: 1"=40'
 0 20 40 80 160
 NORTH






